




DATE	
BY	
SURVEYED	
PLOTTED	
ALIGNED	
CHECKED	
CAD FILE NAME	
PLAN	
NOTE BOOK NO.	



© Copyright Hanson Professional Services Inc. 2014

DATE	
BY	
SURVEYED	
PLOTTED	
GRADES CHECKED	
STRUCTURE	
NOT AT THIS OFFICE	
PROFILE	
NOTE BOOK NO.	

DESIGNED	MH	4/29/14
DRAWN	RSJ	4/29/14
REVIEWED	MH	4/29/14

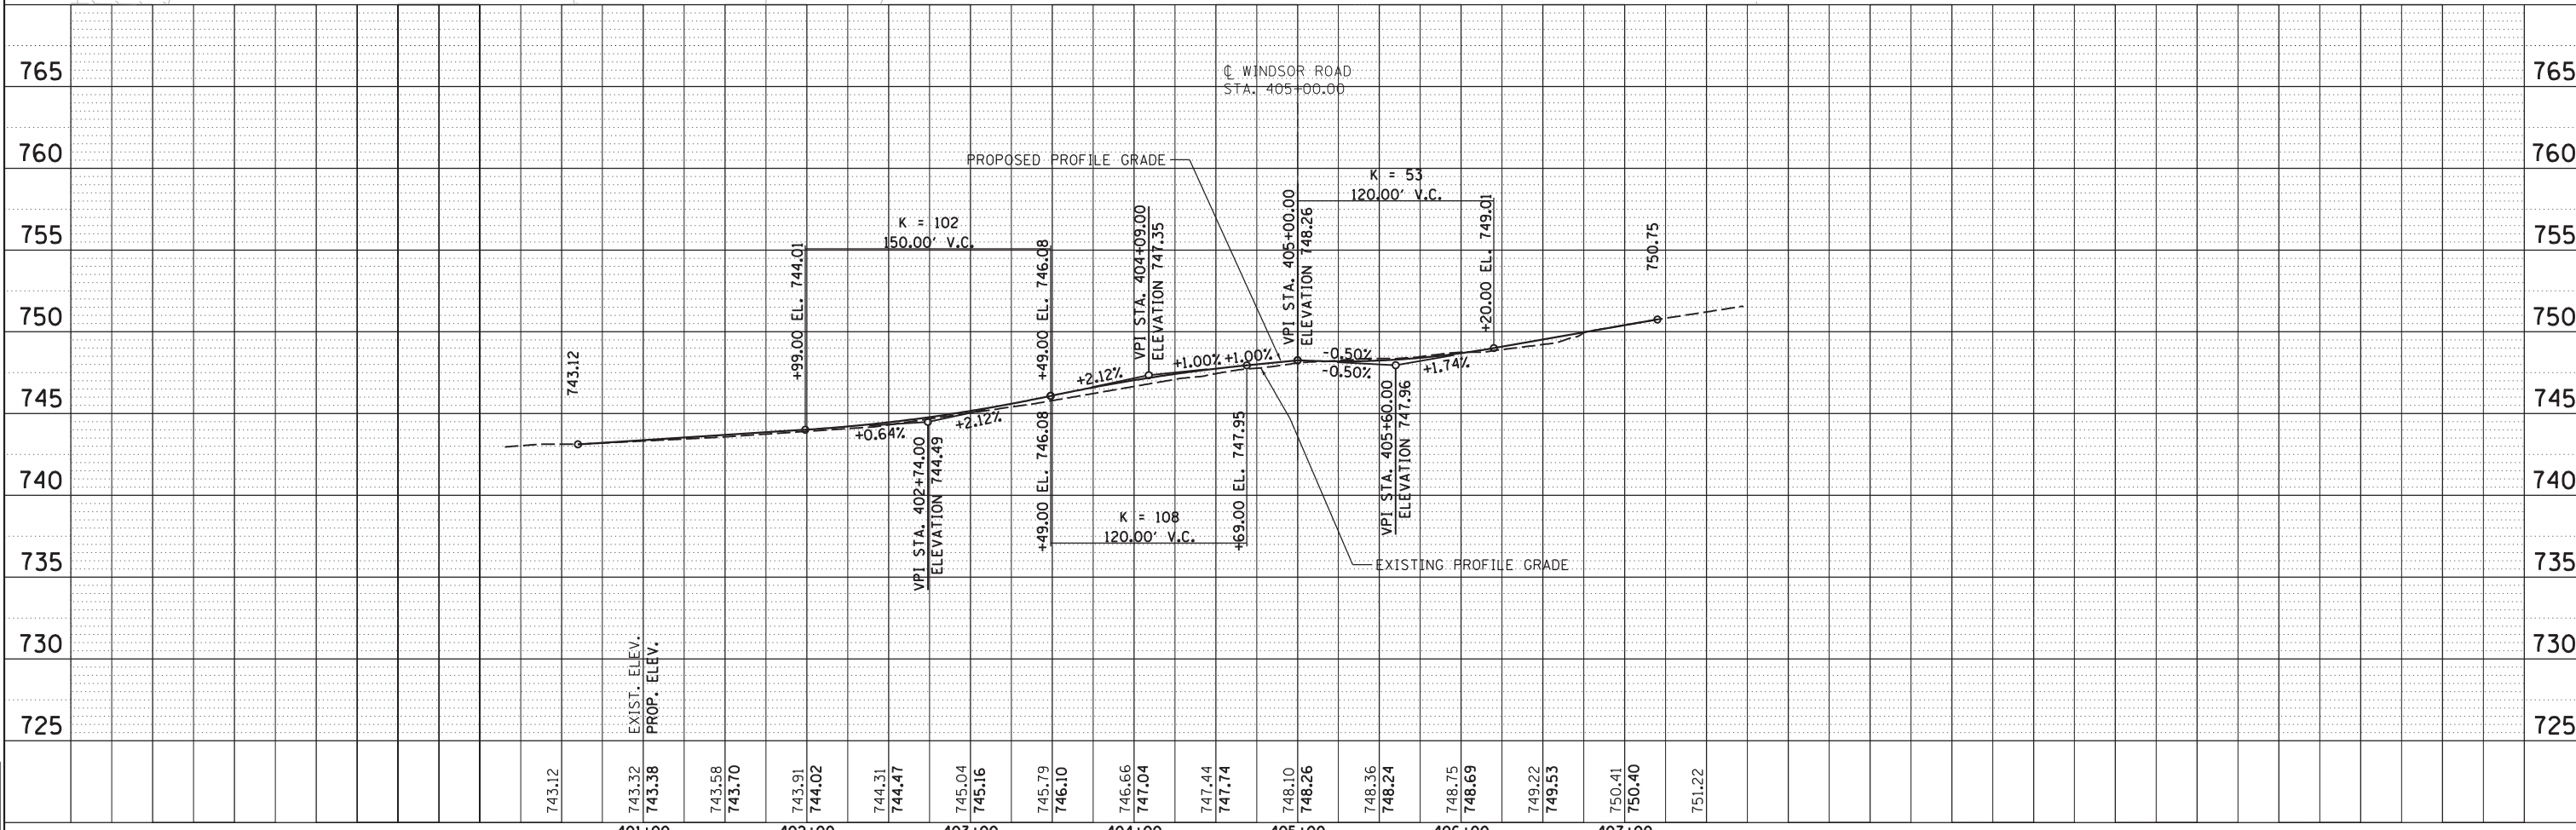 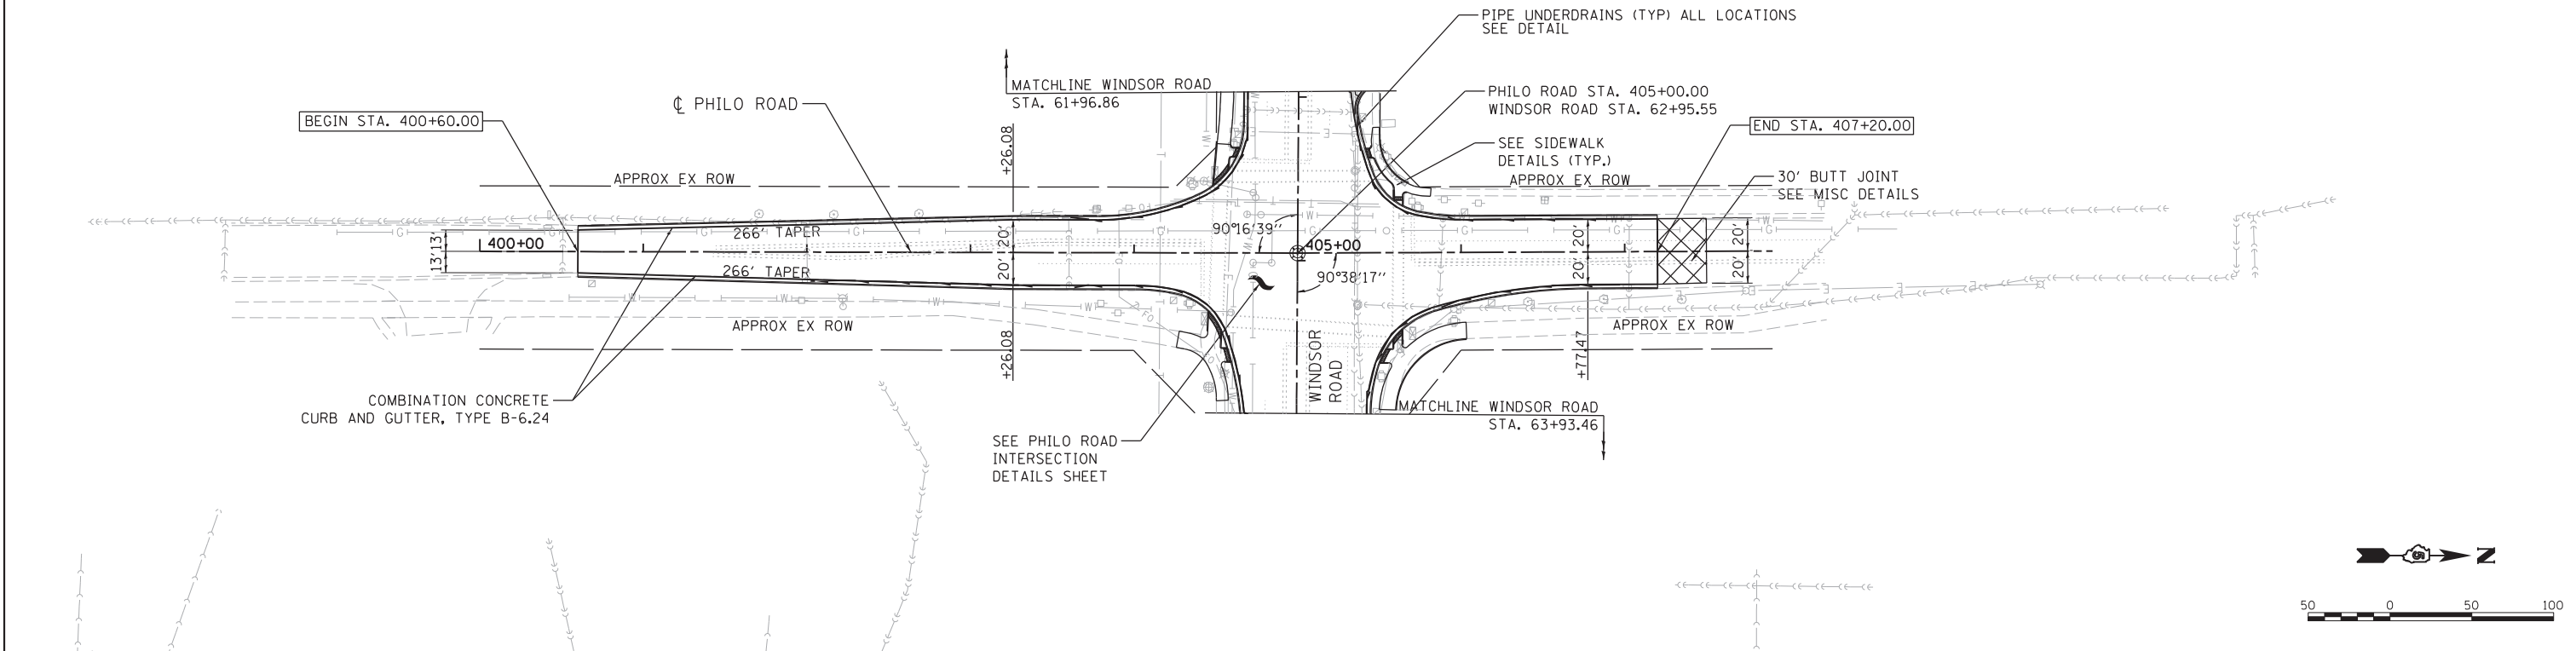

FILE NAME =	USER NAME = johns00944	DESIGNED - MH	REVISED -	STATE OF ILLINOIS DEPARTMENT OF TRANSPORTATION				PLAN & PROFILE - (PHILO RD.) WINDSOR ROAD				F.A.P. RTE.	SECTION	COUNTY	TOTAL SHEETS	SHEET NO.						
D513L0201-sht-plnprf06	PLOT SCALE = 100.0000' / in.	DRAWN - RSJ	REVISED -									7145	13-00540-00-PV	CHAMPAIGN	80	33						
MODEL NAME = Plan and Profile	PLOT DATE = 06/12/2014	CHECKED - MH	REVISED -									SCALE: 1" = 50'				SHEET 1 OF 1 SHEETS STA. TO STA.				13L0201	CONTRACT NO.	91515
		DATE = 05-03-2014	REVISED -									ILLINOIS FED. AID PROJECT										

PENTABLE NAME = ...C:\ProgramData\Bentley\MicroStation V8i (SELECTseries)\Workspace\pr\03\68768\NAME.tbl\Plot\100T.pdf_680dpi.pltcf