


SEE GREEN STREET & LINCOLN AVENUE INTERSECTION DETAILS


SEE PAVEMENT JOINTS AND INTERSECTION DETAILS FOR ADDITIONAL INFORMATION.

SEE DRAINAGE PLANS AND SCHEDULES FOR ADDITIONAL INFORMATION.

SEE GREEN STREET PLAN AND PROFILES FOR ADDITIONAL INFORMATION

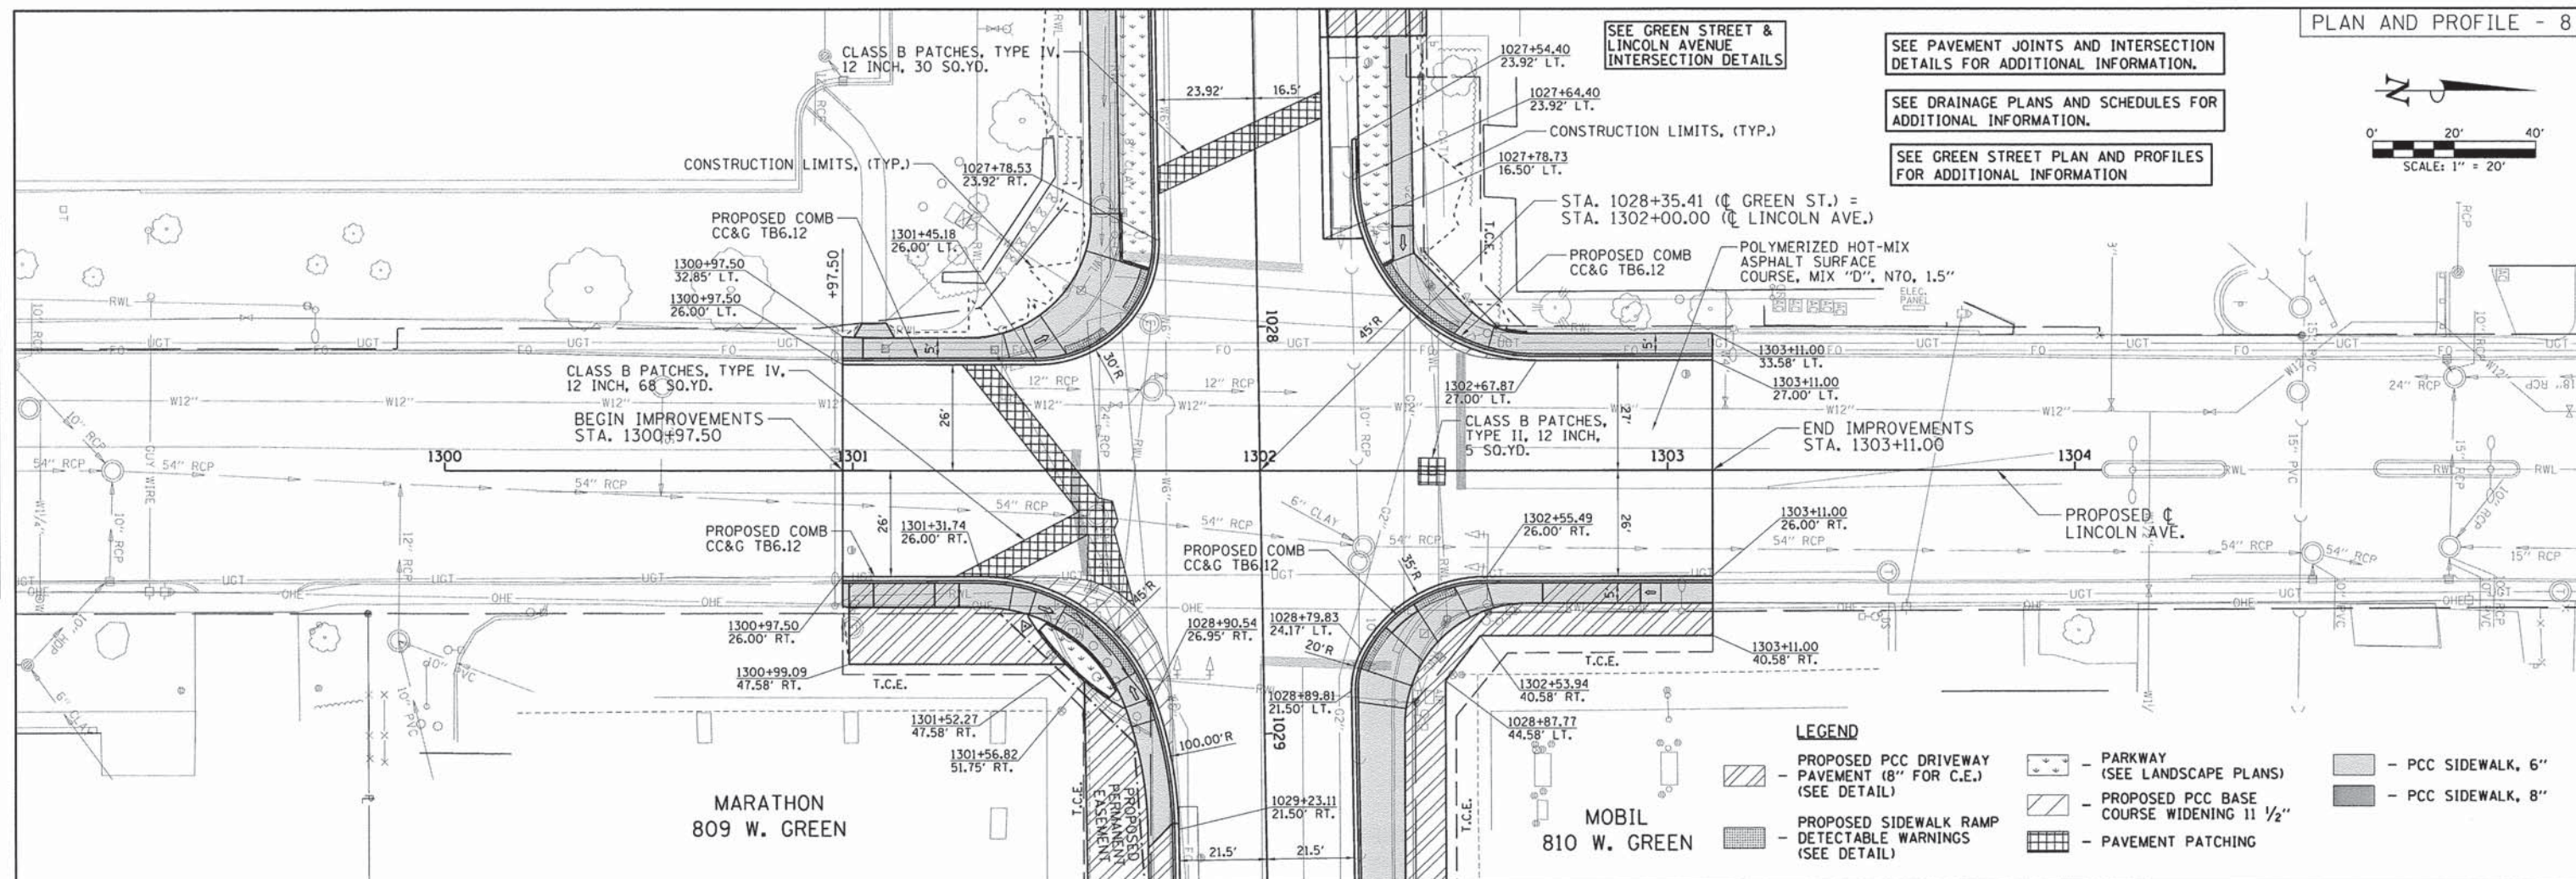

- LEGEND**
- PROPOSED PCC DRIVEWAY PAVEMENT (8" FOR C.E.) (SEE DETAIL)
 - PROPOSED PCC BASE COURSE WIDENING 1 1/2"
 - PROPOSED SIDEWALK RAMP DETECTABLE WARNINGS (SEE DETAIL)
 - PARKWAY (SEE LANDSCAPE PLANS)
 - PROPOSED PCC SIDEWALK, 6"
 - PROPOSED PCC SIDEWALK, 8"

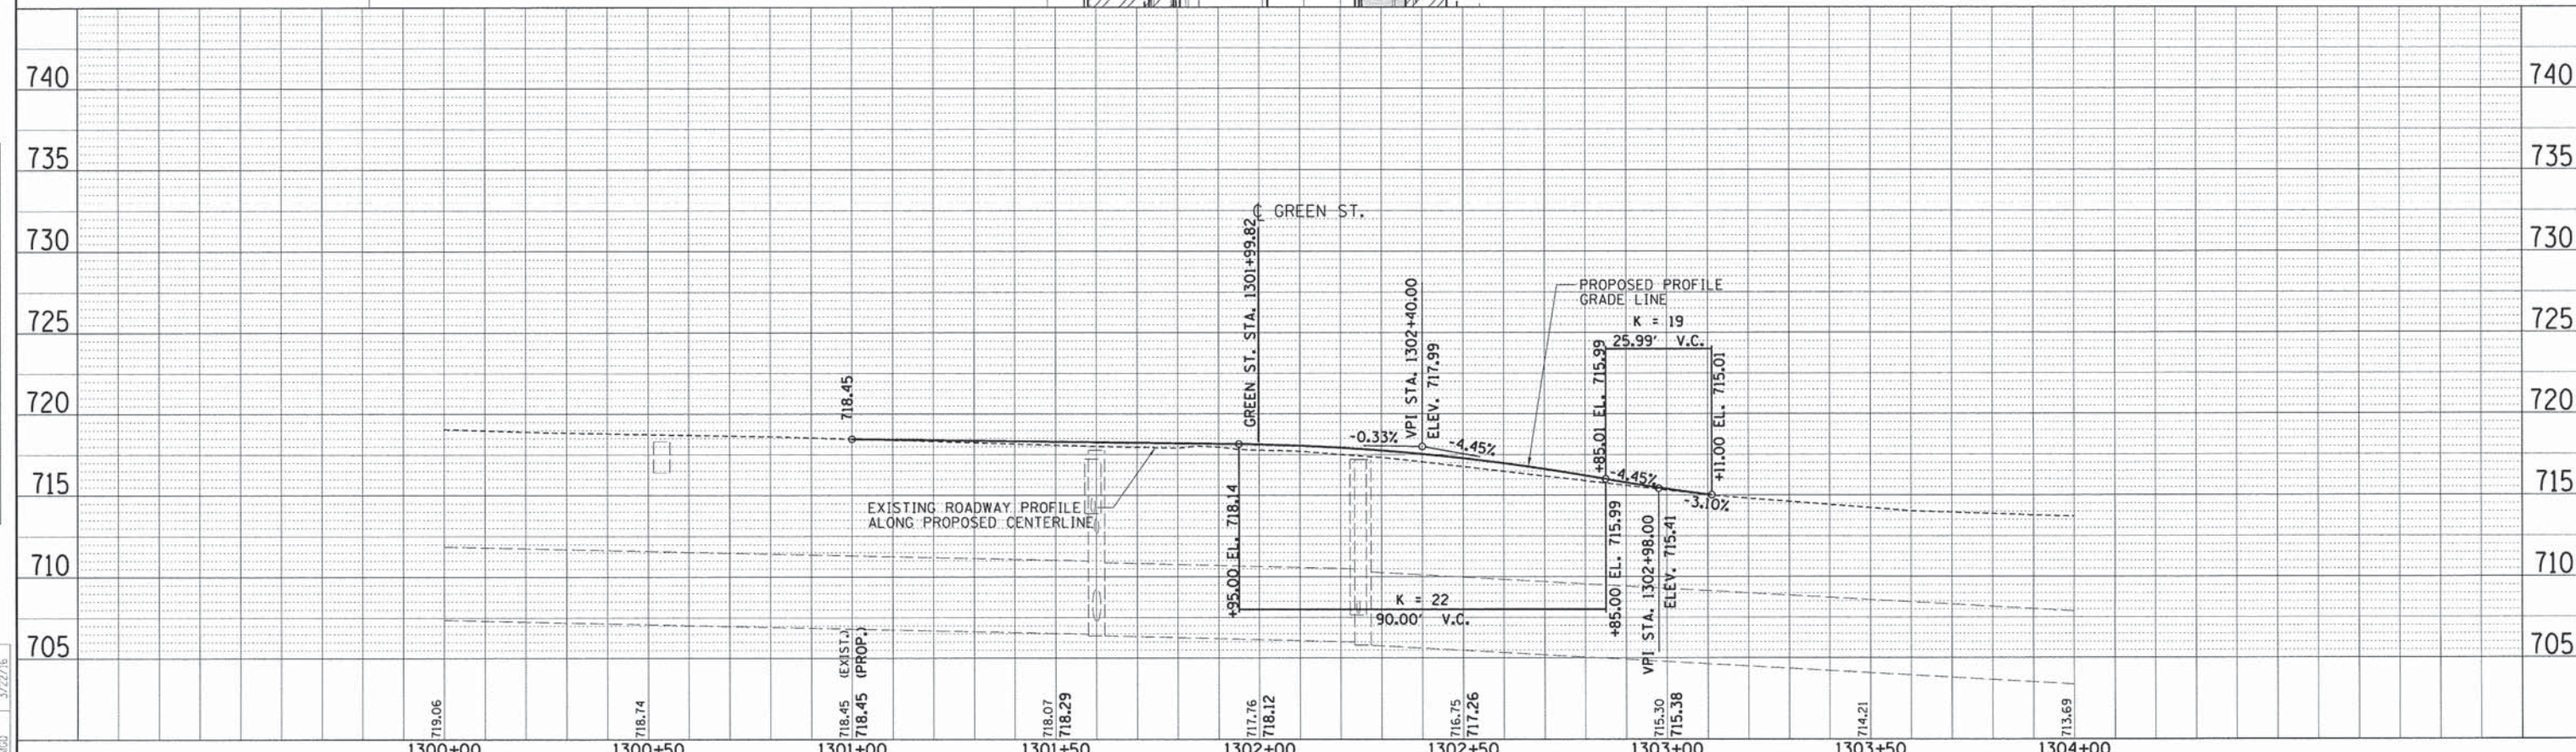

PLAN

| | |
|----------|-----|
| DATE | |
| BY | |
| DESIGNED | DLC |
| DRAWN | RLA |
| CHECKED | MGD |
| REVIEWED | |

PROFILE

| | |
|----------|-----|
| DATE | |
| BY | |
| DESIGNED | DLC |
| DRAWN | RLA |
| CHECKED | MGD |
| REVIEWED | |

| | | |
|----------|-----|----------|
| LAYOUT | DLC | 11/24/15 |
| DRAWN | RLA | 2/4/16 |
| REVIEWED | MGD | 3/22/16 |

FILE NAME = Z:\Plans\Sheets\Project1\P1-sht-LIN-plnprof01.dgn

PLOT DATE = 8/25/2016 12:20:32 PM

| | | | |
|----------|-------------|---------|---|
| DESIGNED | - DLC | REVISED | - |
| DRAWN | - RLA | REVISED | - |
| CHECKED | - MGD | REVISED | - |
| DATE | - 8/26/2016 | REVISED | - |

STATE OF ILLINOIS
DEPARTMENT OF TRANSPORTATION

PROJECT 1 - LINCOLN AVENUE
PLAN AND PROFILE

SCALE: 1"=20' SHEET NO. OF SHEETS STA. 1300+79.50 TO STA. 1303+83.00

| | | | | |
|--|----------------|-----------|--------------------|-----------|
| F.A.U. R.T.E. | SECTION | COUNTY | TOTAL SHEETS | SHEET NO. |
| 7126 | 15-00304-01-PV | CHAMPAIGN | 236 | 45 |
| MCORE PROJECT 1 | | | CONTRACT NO. 91539 | |
| JOB NO. C-95-305-16 ILLINOIS FED. AID PROJECT TIG-51810571 | | | | |

