



PROP. CURVE C2
 PI STA. = 14+83.45
 $\Delta = 6^\circ 35' 06''$ (RT)
 $D = 2^\circ 36' 16''$
 $R = 2,200.00'$
 $T = 126.56'$
 $L = 252.85'$
 $E = 3.64'$
 $e =$
 $T.R. =$
 $S.E. RUN =$
 $P.C. STA = 13+56.89$
 $P.T. STA = 16+09.74$

PROP. CURVE C1
 PI STA. = 12+28.58
 $\Delta = 6^\circ 23' 58''$ (LT)
 $D = 2^\circ 29' 28''$
 $R = 2,300.00'$
 $T = 128.58'$
 $L = 256.89'$
 $E = 3.59'$
 $e =$
 $T.R. =$
 $S.E. RUN =$
 $P.C. STA = 11+00.00$
 $P.T. STA = 13+56.89$

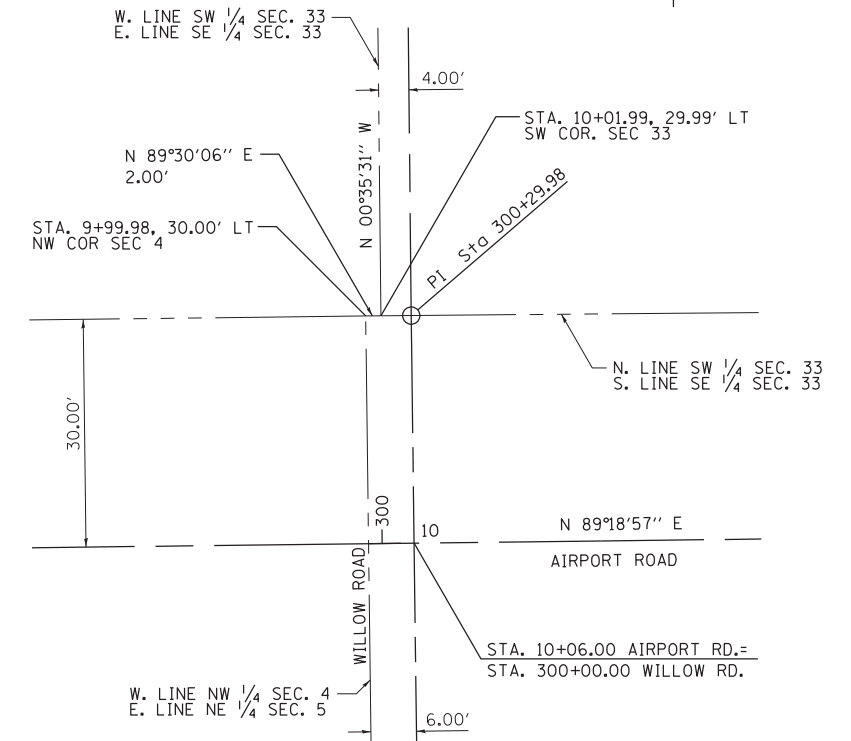


AIRPORT RD. & WILLOW RD. INTERSECTION DETAIL
 NOT TO SCALE

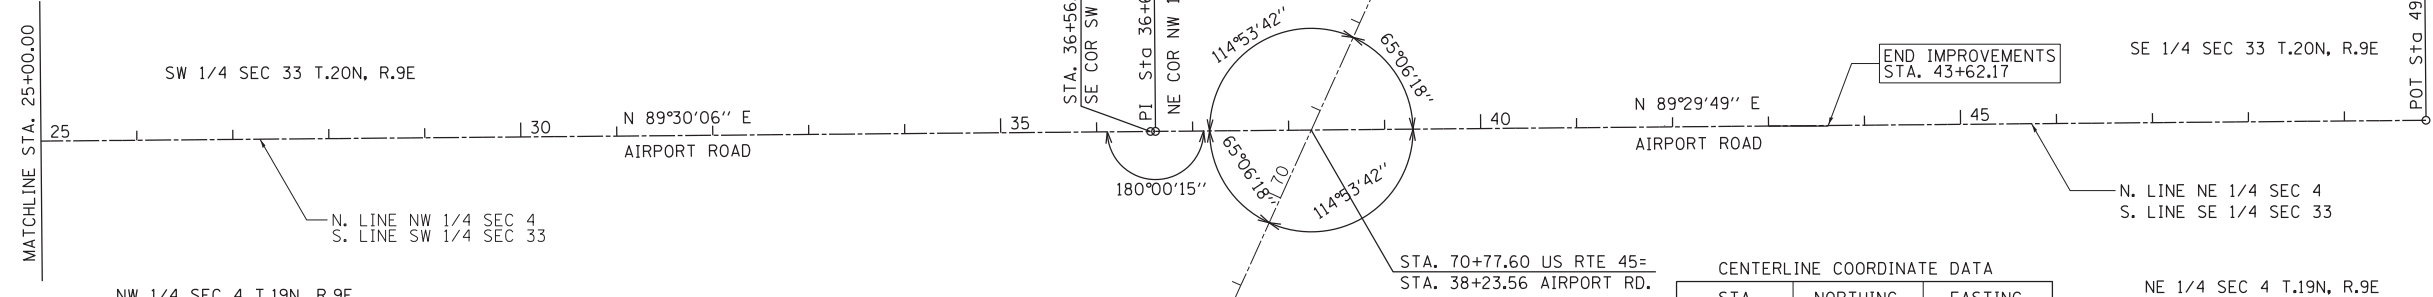

CENTERLINE COORDINATE DATA

STA	NORTHING	EASTING
0+00.00	1265609.27	1020291.05
11+00.00	1265622.40	1021390.97
13+56.84	1265639.79	1021647.14
16+09.74	1265656.50	1021899.29
36+61.30	1265674.33	1023950.78
49+84.99	1265685.96	1025274.412
298+00.00	1265421.30	1021299.49
300+29.98	1265648.82	1021296.84
302+29.99	1265851.25	1021294.54

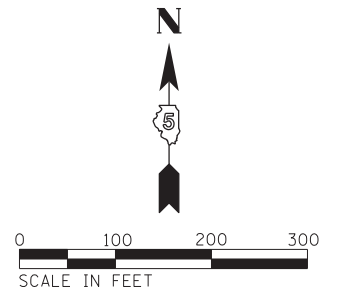

DRIVER = #PLT.DWG
 FILE NAME = F:\2014\11\001-80\CAD\PLANS\11\001-80-st-21B.dgn

Farnsworth GROUP, INC.
 2211 West Bradley Avenue
 Champaign, Illinois 61821
 217/352-7408, 217/352-7409 fax

USER NAME = slisenby	DESIGNED - DSC	REVISED -
PRINTER = \$SYSPRINTER_NAME\$	DRAWN - JDK	REVISED -
PLOT SCALE = 100.00' / 1" =	CHECKED - JLF	REVISED -
PLOT DATE = 3/17/2017	DATE - 01/26/2017	REVISED -

STATE OF ILLINOIS DEPARTMENT OF TRANSPORTATION

HORIZONTAL ALIGNMENT AND SURVEY TIES

SCALE: 1" = 100' SHEET NO. 1 OF 1 SHEETS STA. TO STA.

F.A.U. RTE.	SECTION	COUNTY	TOTAL SHEETS	SHEET NO.
7190	13-00532-00-PV	CHAMPAIGN	80	14
CONTRACT NO.				
ILLINOIS FED. AID PROJECT				