



PUBLIC WORKS DEPARTMENT

*Engineering Division*

ADDENDUM TO CONTRACT DOCUMENTS

---

**TO:** Planholders  
**FROM:** John C. Zeman, City Engineer  
**DATE:** May 10, 2022  
**SUBJECT:** Windsor Road Resurfacing  
Section 21-00637-00-RS  
May 13, 2022  
Addendum No. 1

---

This addendum is issued to incorporate the following additions, deletions, modifications, clarifications, and additional information to the Plans and Specifications and is hereby made a part of the Contract Documents dated April 18, 2022. This Addendum shall supersede, modify and/or change all statements or drawings to the contrary in the Plans and Special Provisions and shall take precedence over these documents. **BIDDERS MUST SIGN THE ADDENDUM AND SUBMIT IT WITH THEIR BIDS.**

- Updated the Legend on sheets 6-10 to show HOT-MIX ASPHALT SURFACE COURSE, IL-9.5, MIX "D", N70, 2.5"

Bidder must acknowledge this addendum by signing below and attaching the signed addendum to this bid form.


Company Name: \_\_\_\_\_ Date: \_\_\_\_\_

Contact Person: \_\_\_\_\_ Signature: \_\_\_\_\_

Sincerely,

John C. Zeman, PE, SE  
City Engineer




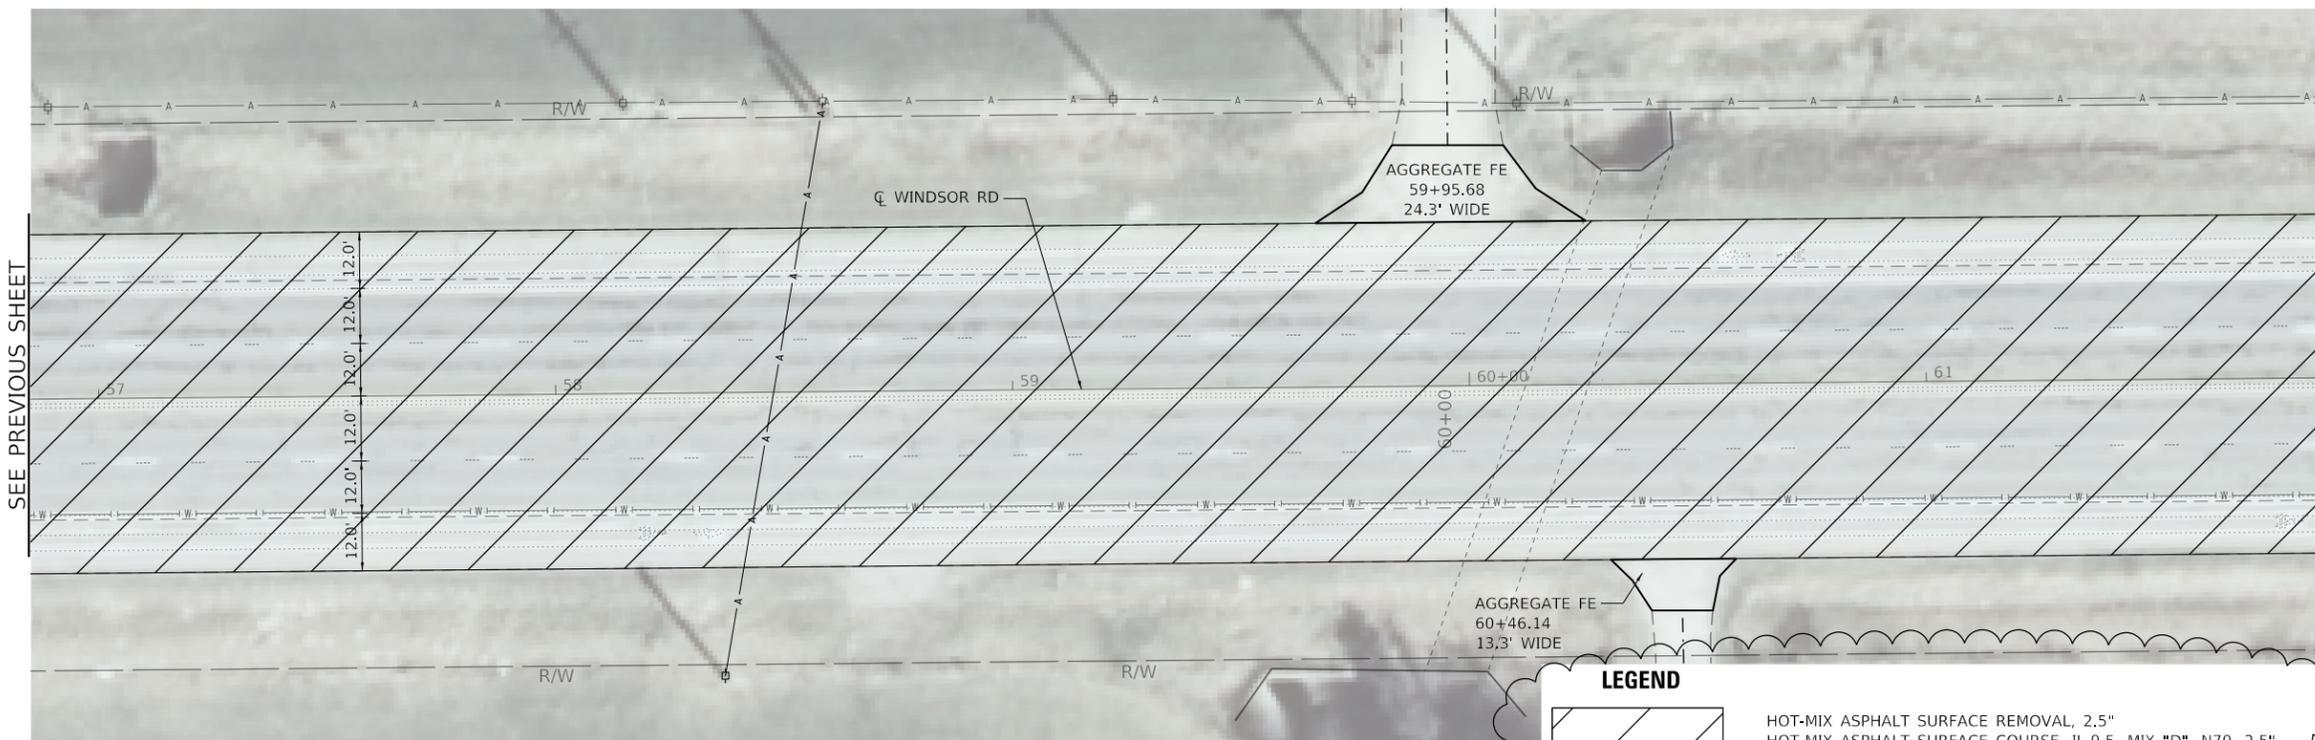


SEE PREVIOUS SHEET

SEE BELOW

**LEGEND**

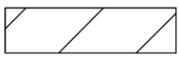 HOT-MIX ASPHALT SURFACE REMOVAL, 2.5"  
 HOT-MIX ASPHALT SURFACE COURSE, IL-9.5, MIX "D", N70, 2.5"

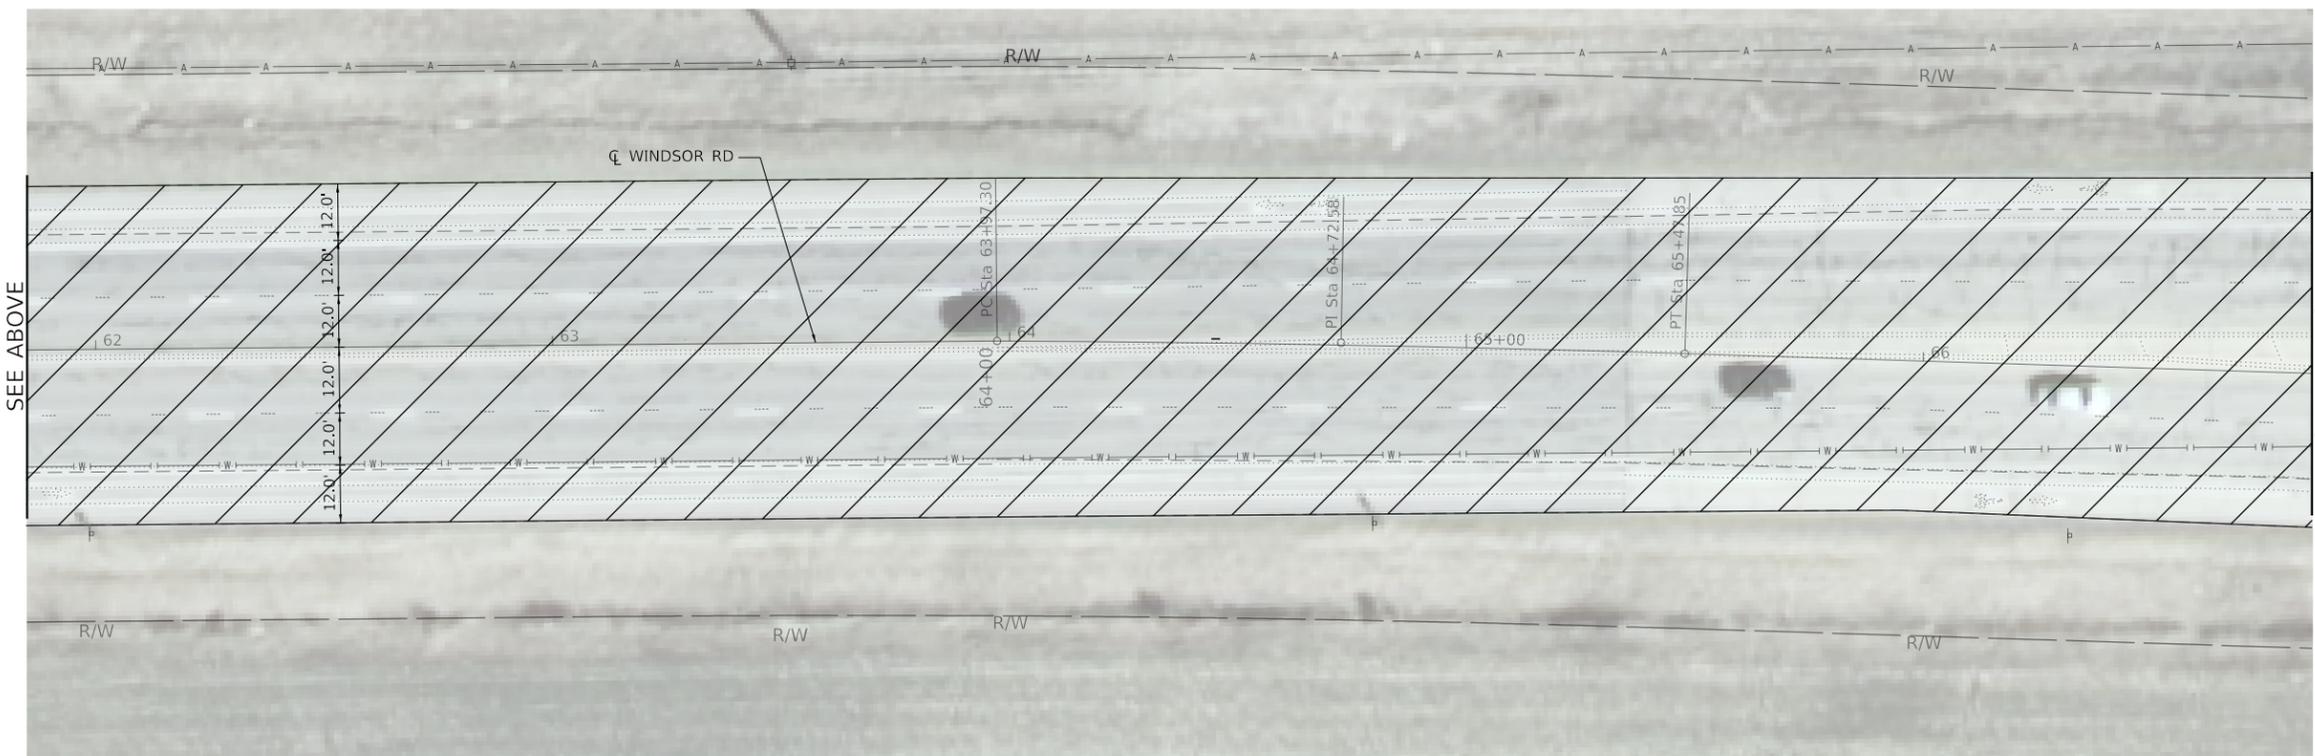

SEE ABOVE

SEE NEXT SHEET



MODEL: D:\p1\1\7145\_2022\2022-1924\_WINDSOR\_RD\_RESURFACING\_CITY\_OF\_URBANA\CADD\CADD\_Sheets\22-1924-07-R1a.dgn




USER NAME = Owner	DESIGNED - MRS	REVISED -  5/9/22 MRS
	DRAWN - MRS	REVISED -
PLOT SCALE = 40,0000 ' / in.	CHECKED - BDS	REVISED -
PLOT DATE = 5/9/2022	DATE - 4/18/2022	REVISED -



**PLAN SHEET**




SCALE: 1" = 20' SHEET 2 OF 5 SHEETS STA. TO STA.

F.A.U. RTE.	SECTION	COUNTY	TOTAL SHEETS	SHEET NO.
7145	21-00637-00-RS	CHAMPAIGN	20	7
CONTRACT NO.				
ILLINOIS FED. AID PROJECT				

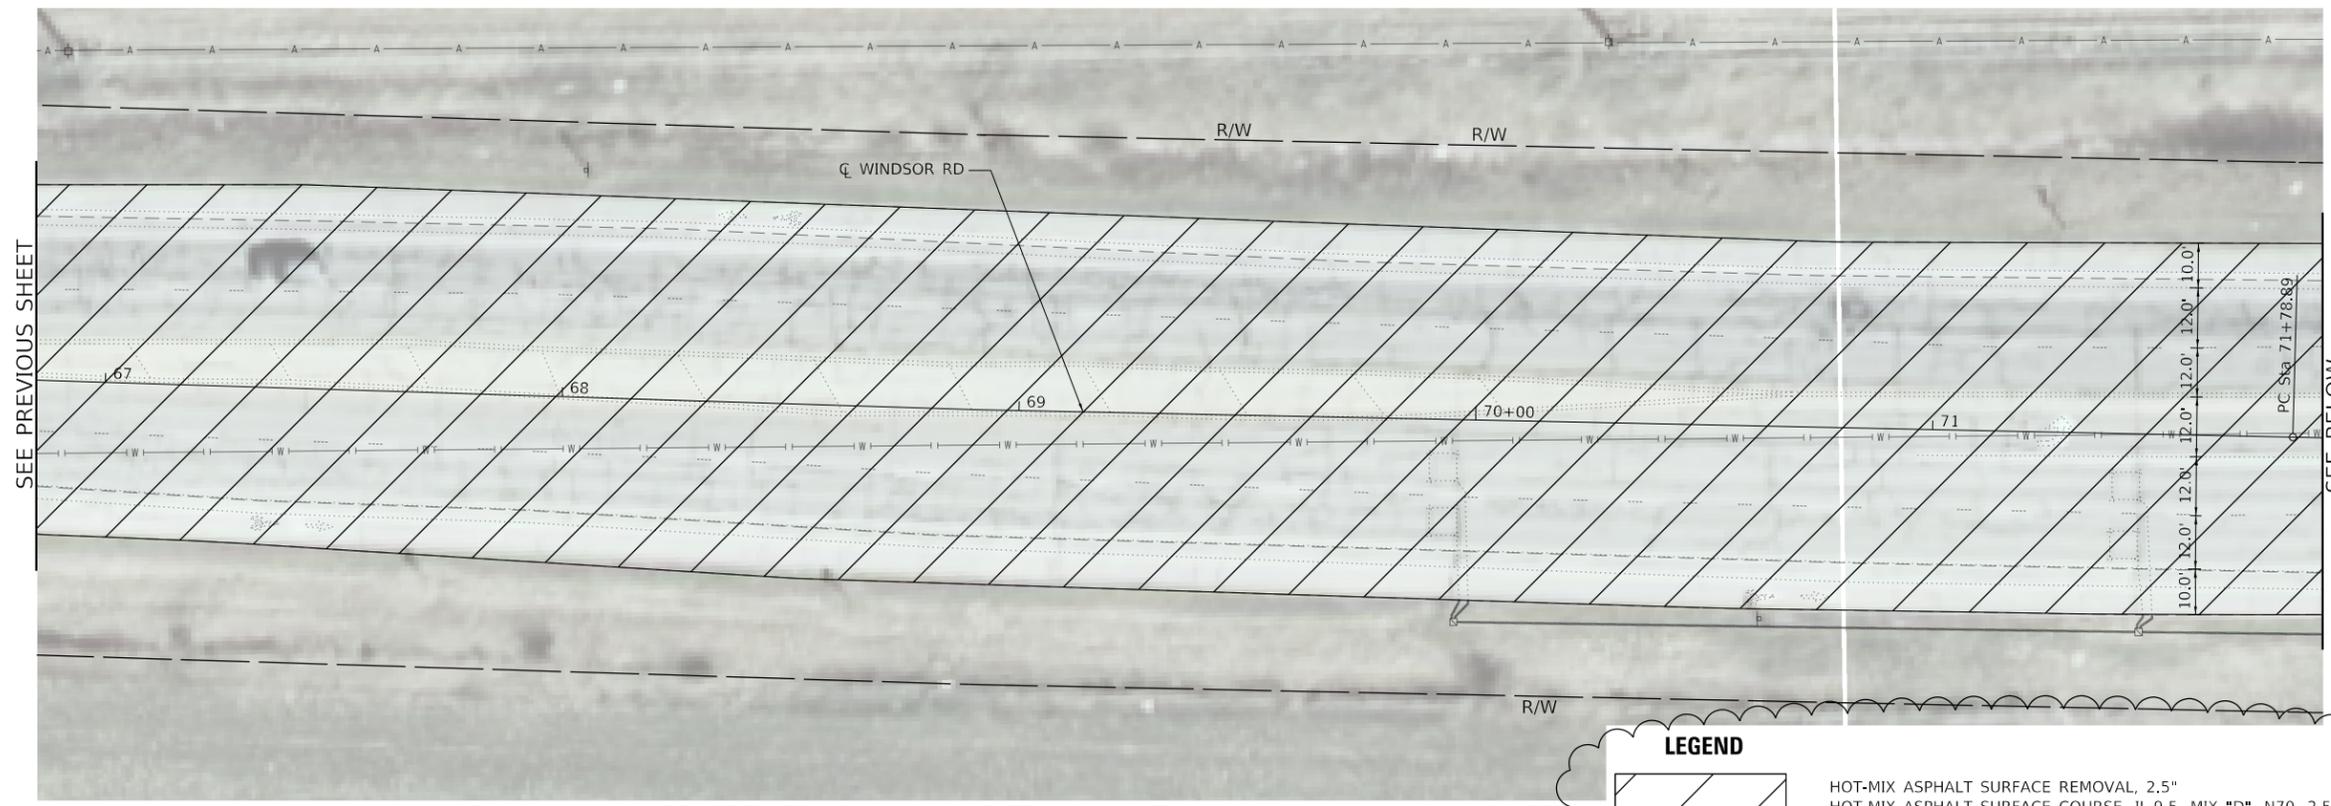

**LEGEND**

 HOT-MIX ASPHALT SURFACE REMOVAL, 2.5"  
HOT-MIX ASPHALT SURFACE COURSE, IL-9.5, MIX "D", N70, 2.5"

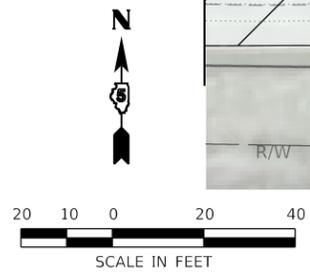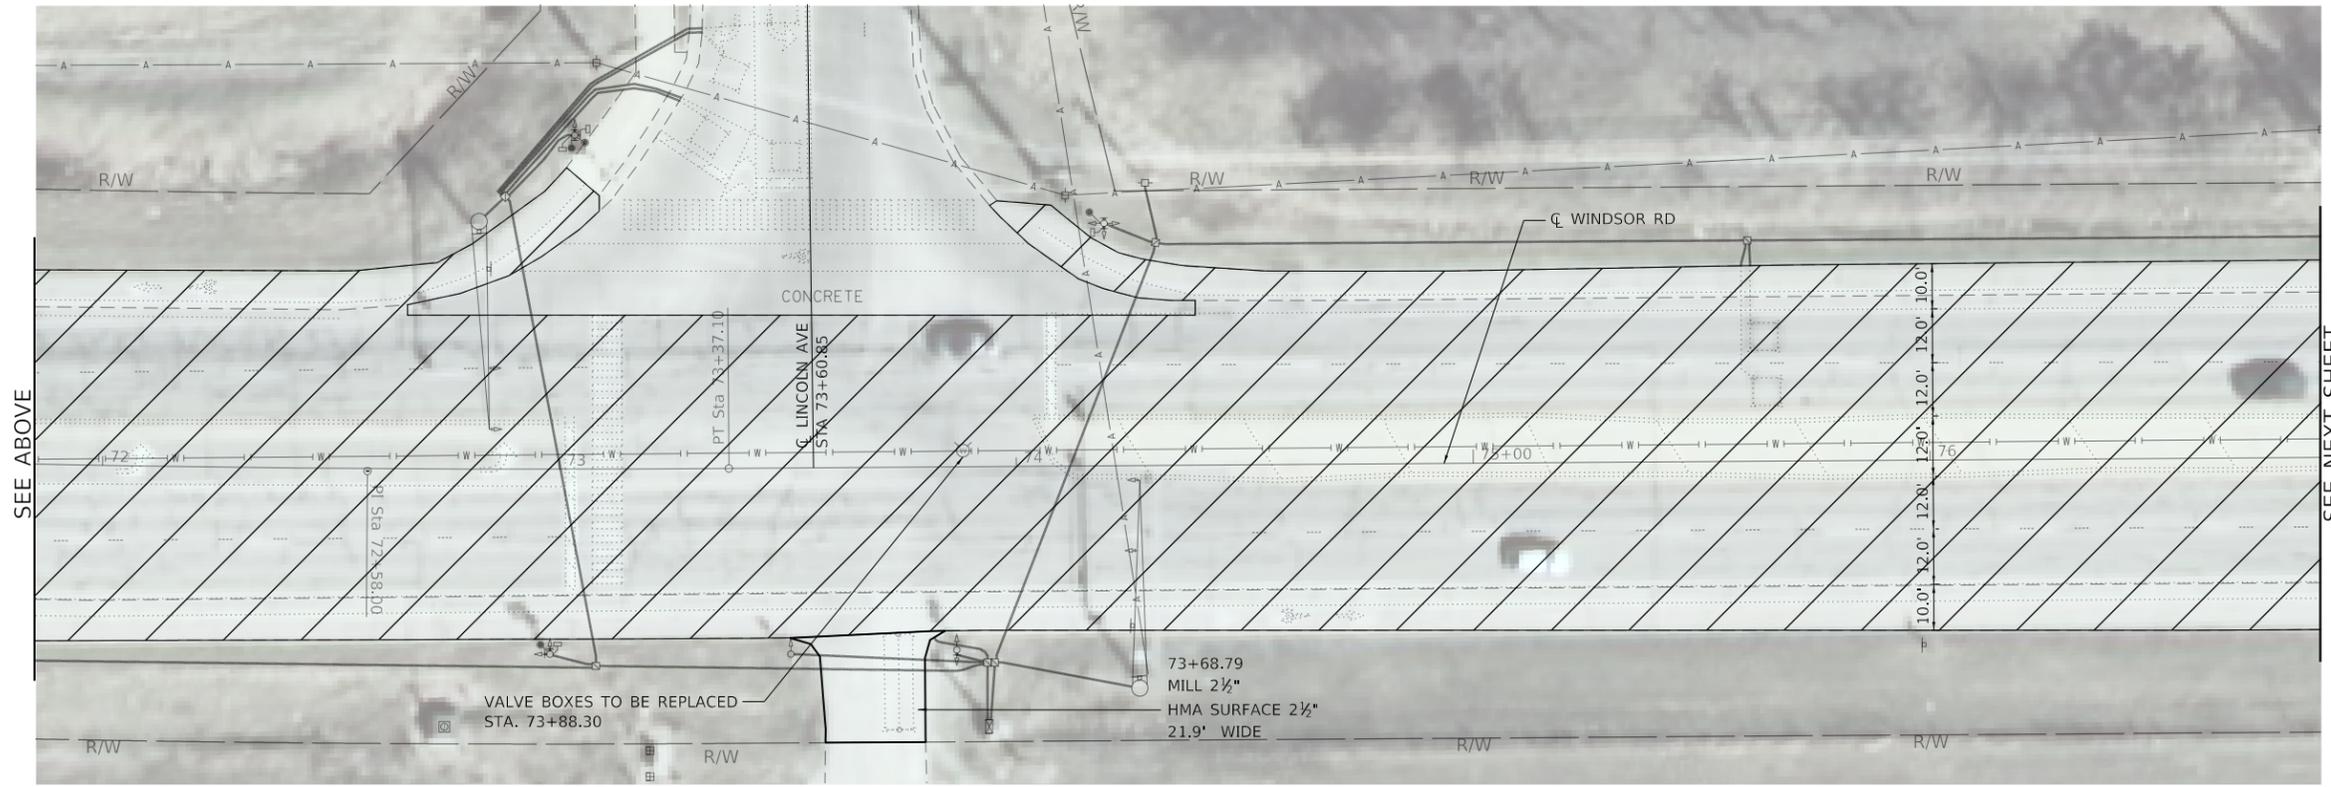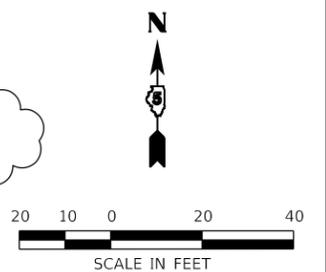

NOTE:  
LOCATIONS OF VALVE BOXES IS APPROXIMATE, CONTRACTOR TO FIELD VERIFY.

MODEL: D:\p1\1\2022\2022-1924\_WINDSOR\_RD\_RESURFACING\_CITY\_OF\_URBANA\CADD\CADD\_Sheets\22-1924-08-R1a.dwg  
FILE NAME: C:\Users\BDS\OneDrive\Documents\2022\2022-1924\_WINDSOR\_RD\_RESURFACING\_CITY\_OF\_URBANA\CADD\CADD\_Sheets\22-1924-08-R1a.dwg



USER NAME = Owner	DESIGNED - MRS	REVISED -  5/9/22 MRS
DRAWN - MRS	REVISIONS	
PLOT SCALE = 40,0000 ' / in.	CHECKED - BDS	REVISED -
PLOT DATE = 5/9/2022	DATE - 4/18/2022	REVISED -






<b>PLAN SHEET</b>	
SCALE: 1" = 20'	SHEET 3 OF 5 SHEETS
STA. _____	TO STA. _____

F.A.U. RTE. 7145	SECTION 21-00637-00-R5	COUNTY CHAMPAIGN	TOTAL SHEETS 20	SHEET NO. 8
CONTRACT NO. _____				
ILLINOIS FED. AID PROJECT				



**LEGEND**

 HOT-MIX ASPHALT SURFACE REMOVAL, 2.5"  
HOT-MIX ASPHALT SURFACE COURSE, IL-9.5, MIX "D", N70, 2.5"

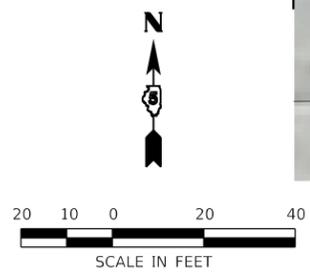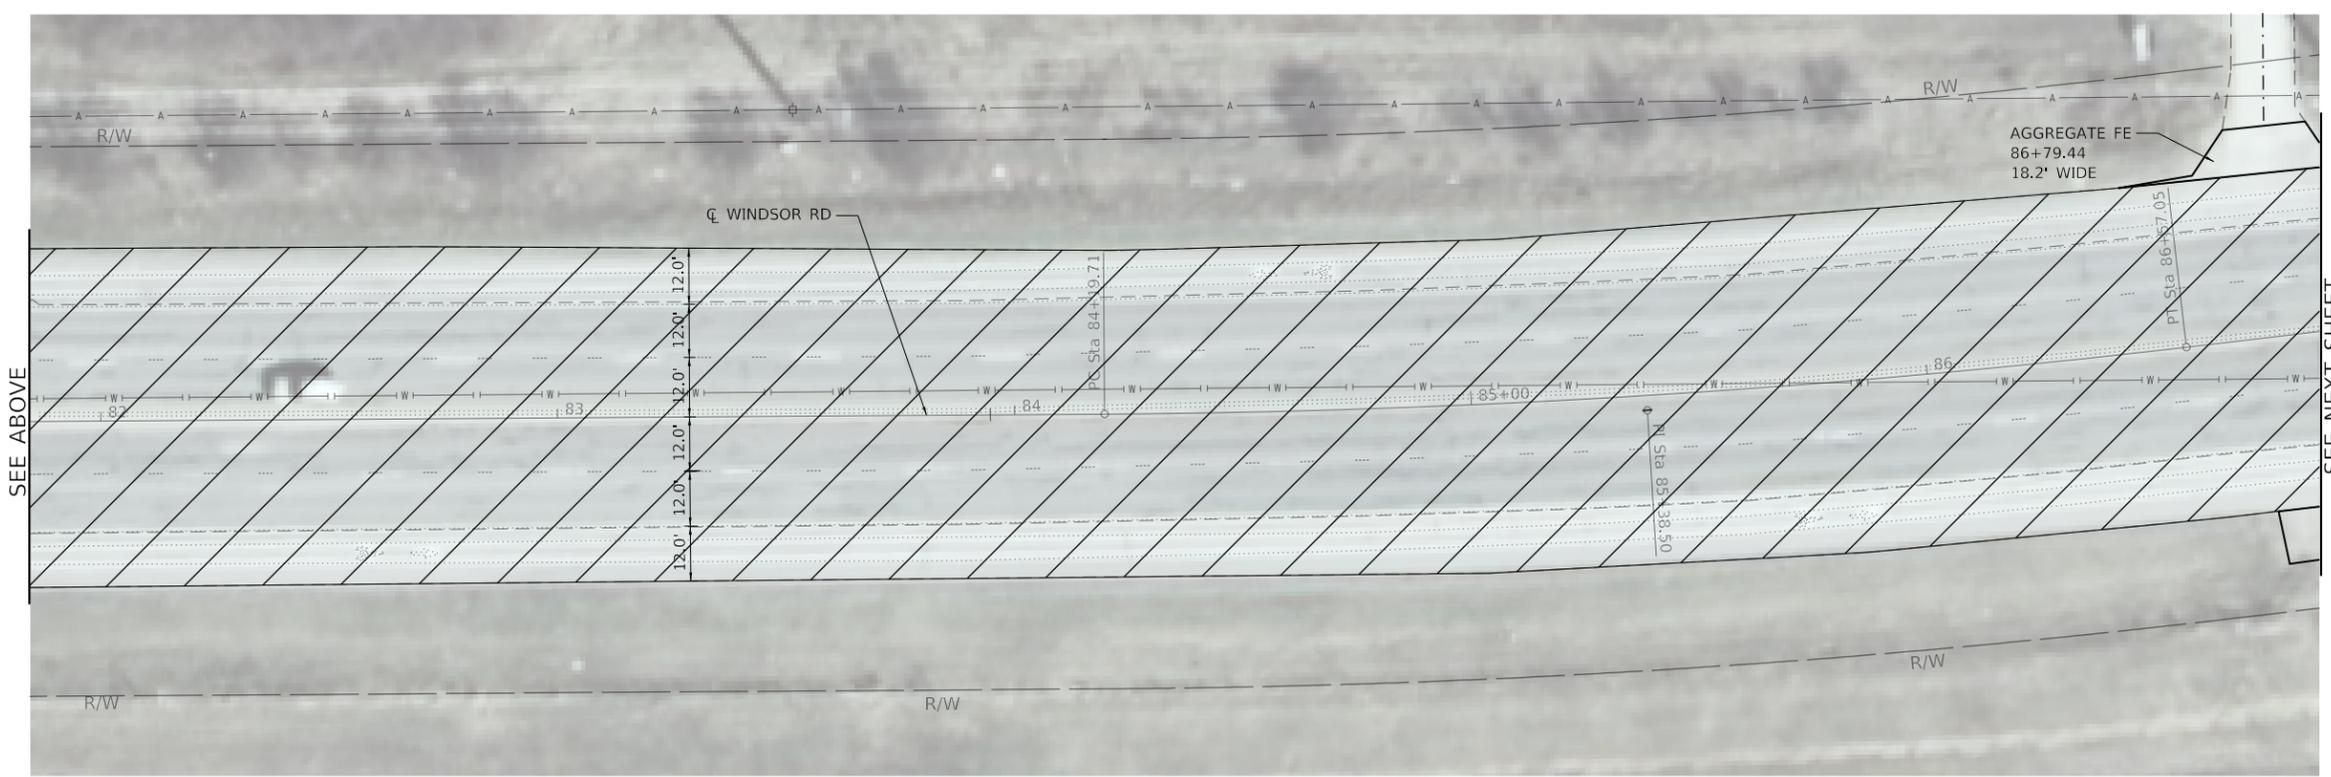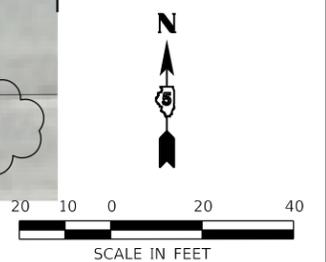

MODEL: Default  
FILE NAME: C:\Users\jgibbs\2022\22-1924\_WINDSOR\_RD\_RESURFACING\CITY\_OF\_URBANA\CADD\CADD\_Sheets\22-1924-09-RPlan.dgn




USER NAME = Owner	DESIGNED - MRS	REVISED -  5/9/22 MRS
	DRAWN - MRS	REVISED -
PLOT SCALE = 40.0000 ' / in.	CHECKED - BDS	REVISED -
PLOT DATE = 5/9/2022	DATE - 4/18/2022	REVISED -



<b>PLAN SHEET</b>	
SCALE: 1" = 20'	SHEET 4 OF 5 SHEETS STA. TO STA.


F.A.U. RTE.	SECTION	COUNTY	TOTAL SHEETS	SHEET NO.
7145	21-00637-00-RS	CHAMPAIGN	20	9
CONTRACT NO.				
ILLINOIS FED. AID PROJECT				

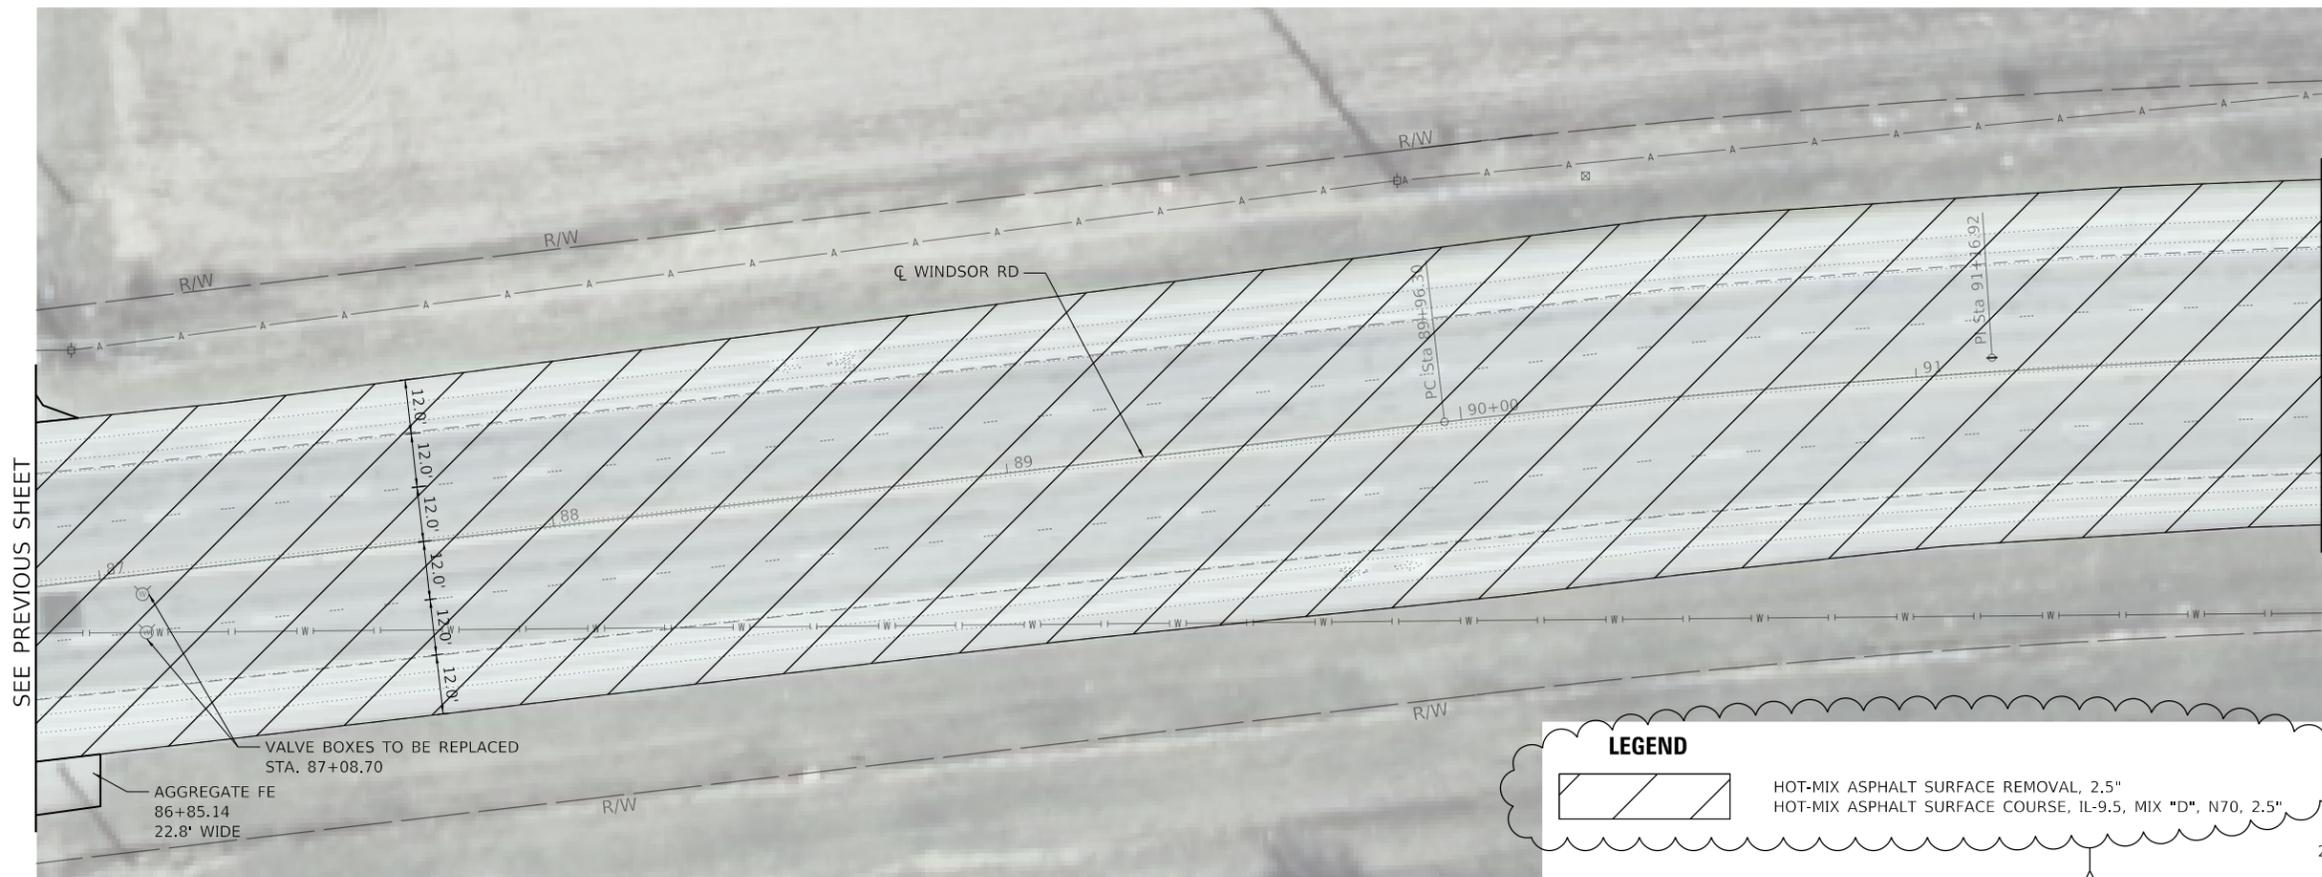

NOTE:  
LOCATIONS OF VALVE BOXES IS APPROXIMATE, CONTRACTOR TO FIELD VERIFY.

**LEGEND**

- HOT-MIX ASPHALT SURFACE REMOVAL, 2.5"
- HOT-MIX ASPHALT SURFACE COURSE, IL-9.5, MIX "D", N70, 2.5"

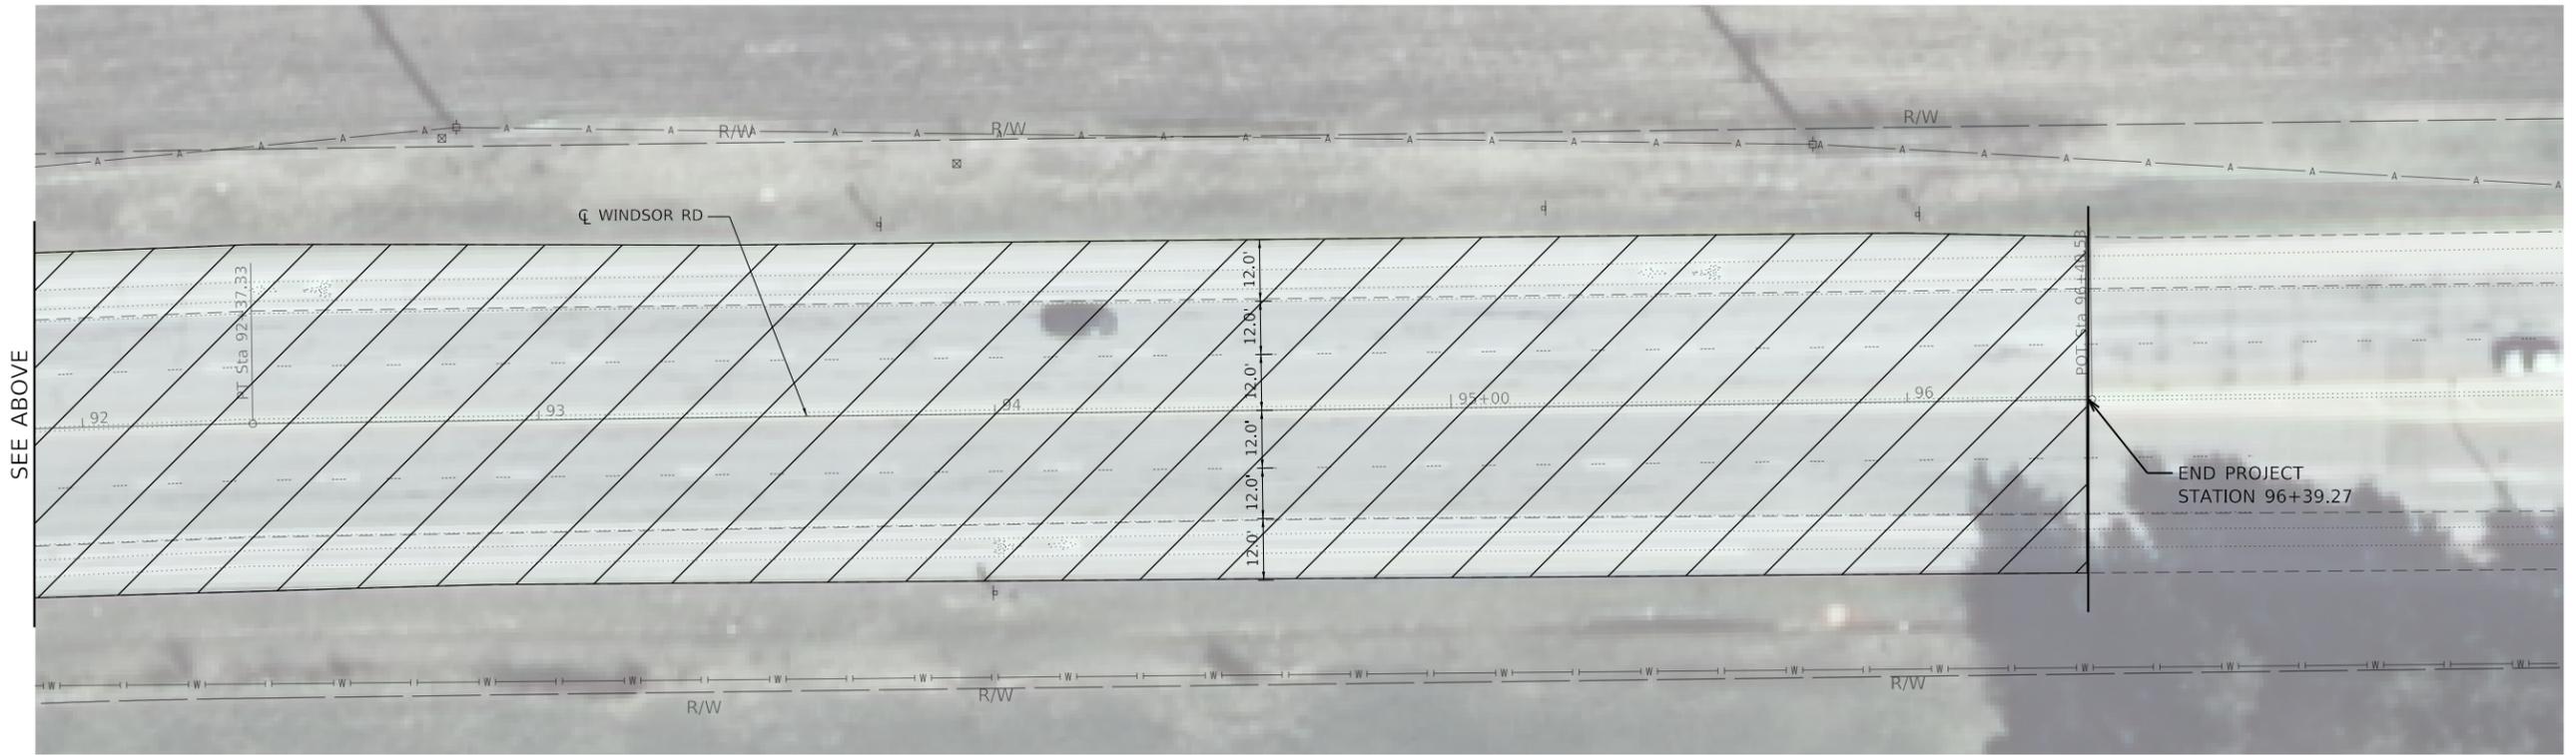

MODEL: Default  
FILE NAME: C:\Users\BDS\OneDrive\Documents\2022\22-1924-WINDSOR\_RD\_RESURFACING\_CITY\_OF\_URBANA\CADD\CADD\_Sheets\22-1924-10-Plan.dgn



USER NAME = Owner	DESIGNED - MRS	REVISED -  5/9/22 MRS
DRAWN - MRS	CHECKED - BDS	REVISED -
PLOT SCALE = 40,0000 ' / in.	DATE - 4/18/2022	REVISED -
PLOT DATE = 5/9/2022		



**PLAN SHEET**

SCALE: 1" = 20'    SHEET 5 OF 5 SHEETS    STA.    TO STA.

F.A.U. RTE.	SECTION	COUNTY	TOTAL SHEETS	SHEET NO.
7145	21-00637-00-RS	CHAMPAIGN	20	10
CONTRACT NO.				
ILLINOIS FED. AID PROJECT				