

LAYOUT	BAB	11/24/15
DRAWN	RLA	2/4/16
REVIEWED	MGD	3/22/16

FILE NAME = Z:\Plans\Sheets\Project1\PI-sht-NonSpecialWaste01.dgn
 PLOT DATE = 8/25/2016 1:27:40 PM

DESIGNED -	BAB	REVISED -	
DRAWN -	RLA	REVISED -	
CHECKED -	MGD	REVISED -	
DATE -	8/26/2016	REVISED -	

STATE OF ILLINOIS
 DEPARTMENT OF TRANSPORTATION



BILL OF MATERIALS		
NON-SPECIAL WASTE DISPOSAL	30	CU YD
SPECIAL WASTE PLANS AND REPORTS	1	LUMP SUM
SOIL DISPOSAL ANALYSIS	1	EACH

EARTH EX. MATERIALS SHALL REMAIN AND BE UTILIZED WITHIN THE CONSTRUCTION LIMITS ACCORDING TO ARTICLE 669.09(a)(1). SEE REMOVAL AND DISPOSAL OF REGULATED SUBSTANCES SPECIAL PROVISION.

SCALE: 1"=20'	SHEET NO. OF SHEETS	STA. 1001+71.29 TO STA. 1006+00.00
---------------	---------------------	------------------------------------

F.A.U. RTE.	SECTION	COUNTY	TOTAL SHEETS	SHEET NO.
7126	15-00304-01-PV	CHAMPAIGN	236	30
MCORE PROJECT 1			CONTRACT NO. 91539	
JOB NO. C-95-305-16 ILLINOIS FED. AID PROJECT TIC-5181(057)				

PESA REC SITE #35 810 WEST GREEN STREET
 STATION 1300+97.50 (START OF IMPROVEMENTS) TO STATION 1301+75 (P1) (GREEN STREET & LINCOLN AVENUE INTERSECTION), 15 TO 50 FEET RT, STATION 1028+60 TO STATION 1030+15 (GREEN STREET EAST OF LINCOLN AVENUE), 46 FEET RT TO 45 FEET LT (810 WEST GREEN STREET, PESA REC SITE #35, URBANA, CHAMPAIGN COUNTY, ILLINOIS) - THIS MATERIAL MEETS THE CRITERIA OF ARTICLE 669.09(a)(3) AND SHALL BE MANAGED IN ACCORDANCE TO ARTICLE 669.09. COCS SAMPLING PARAMETERS: NAPHTHALENE, TOTAL XYLENES.

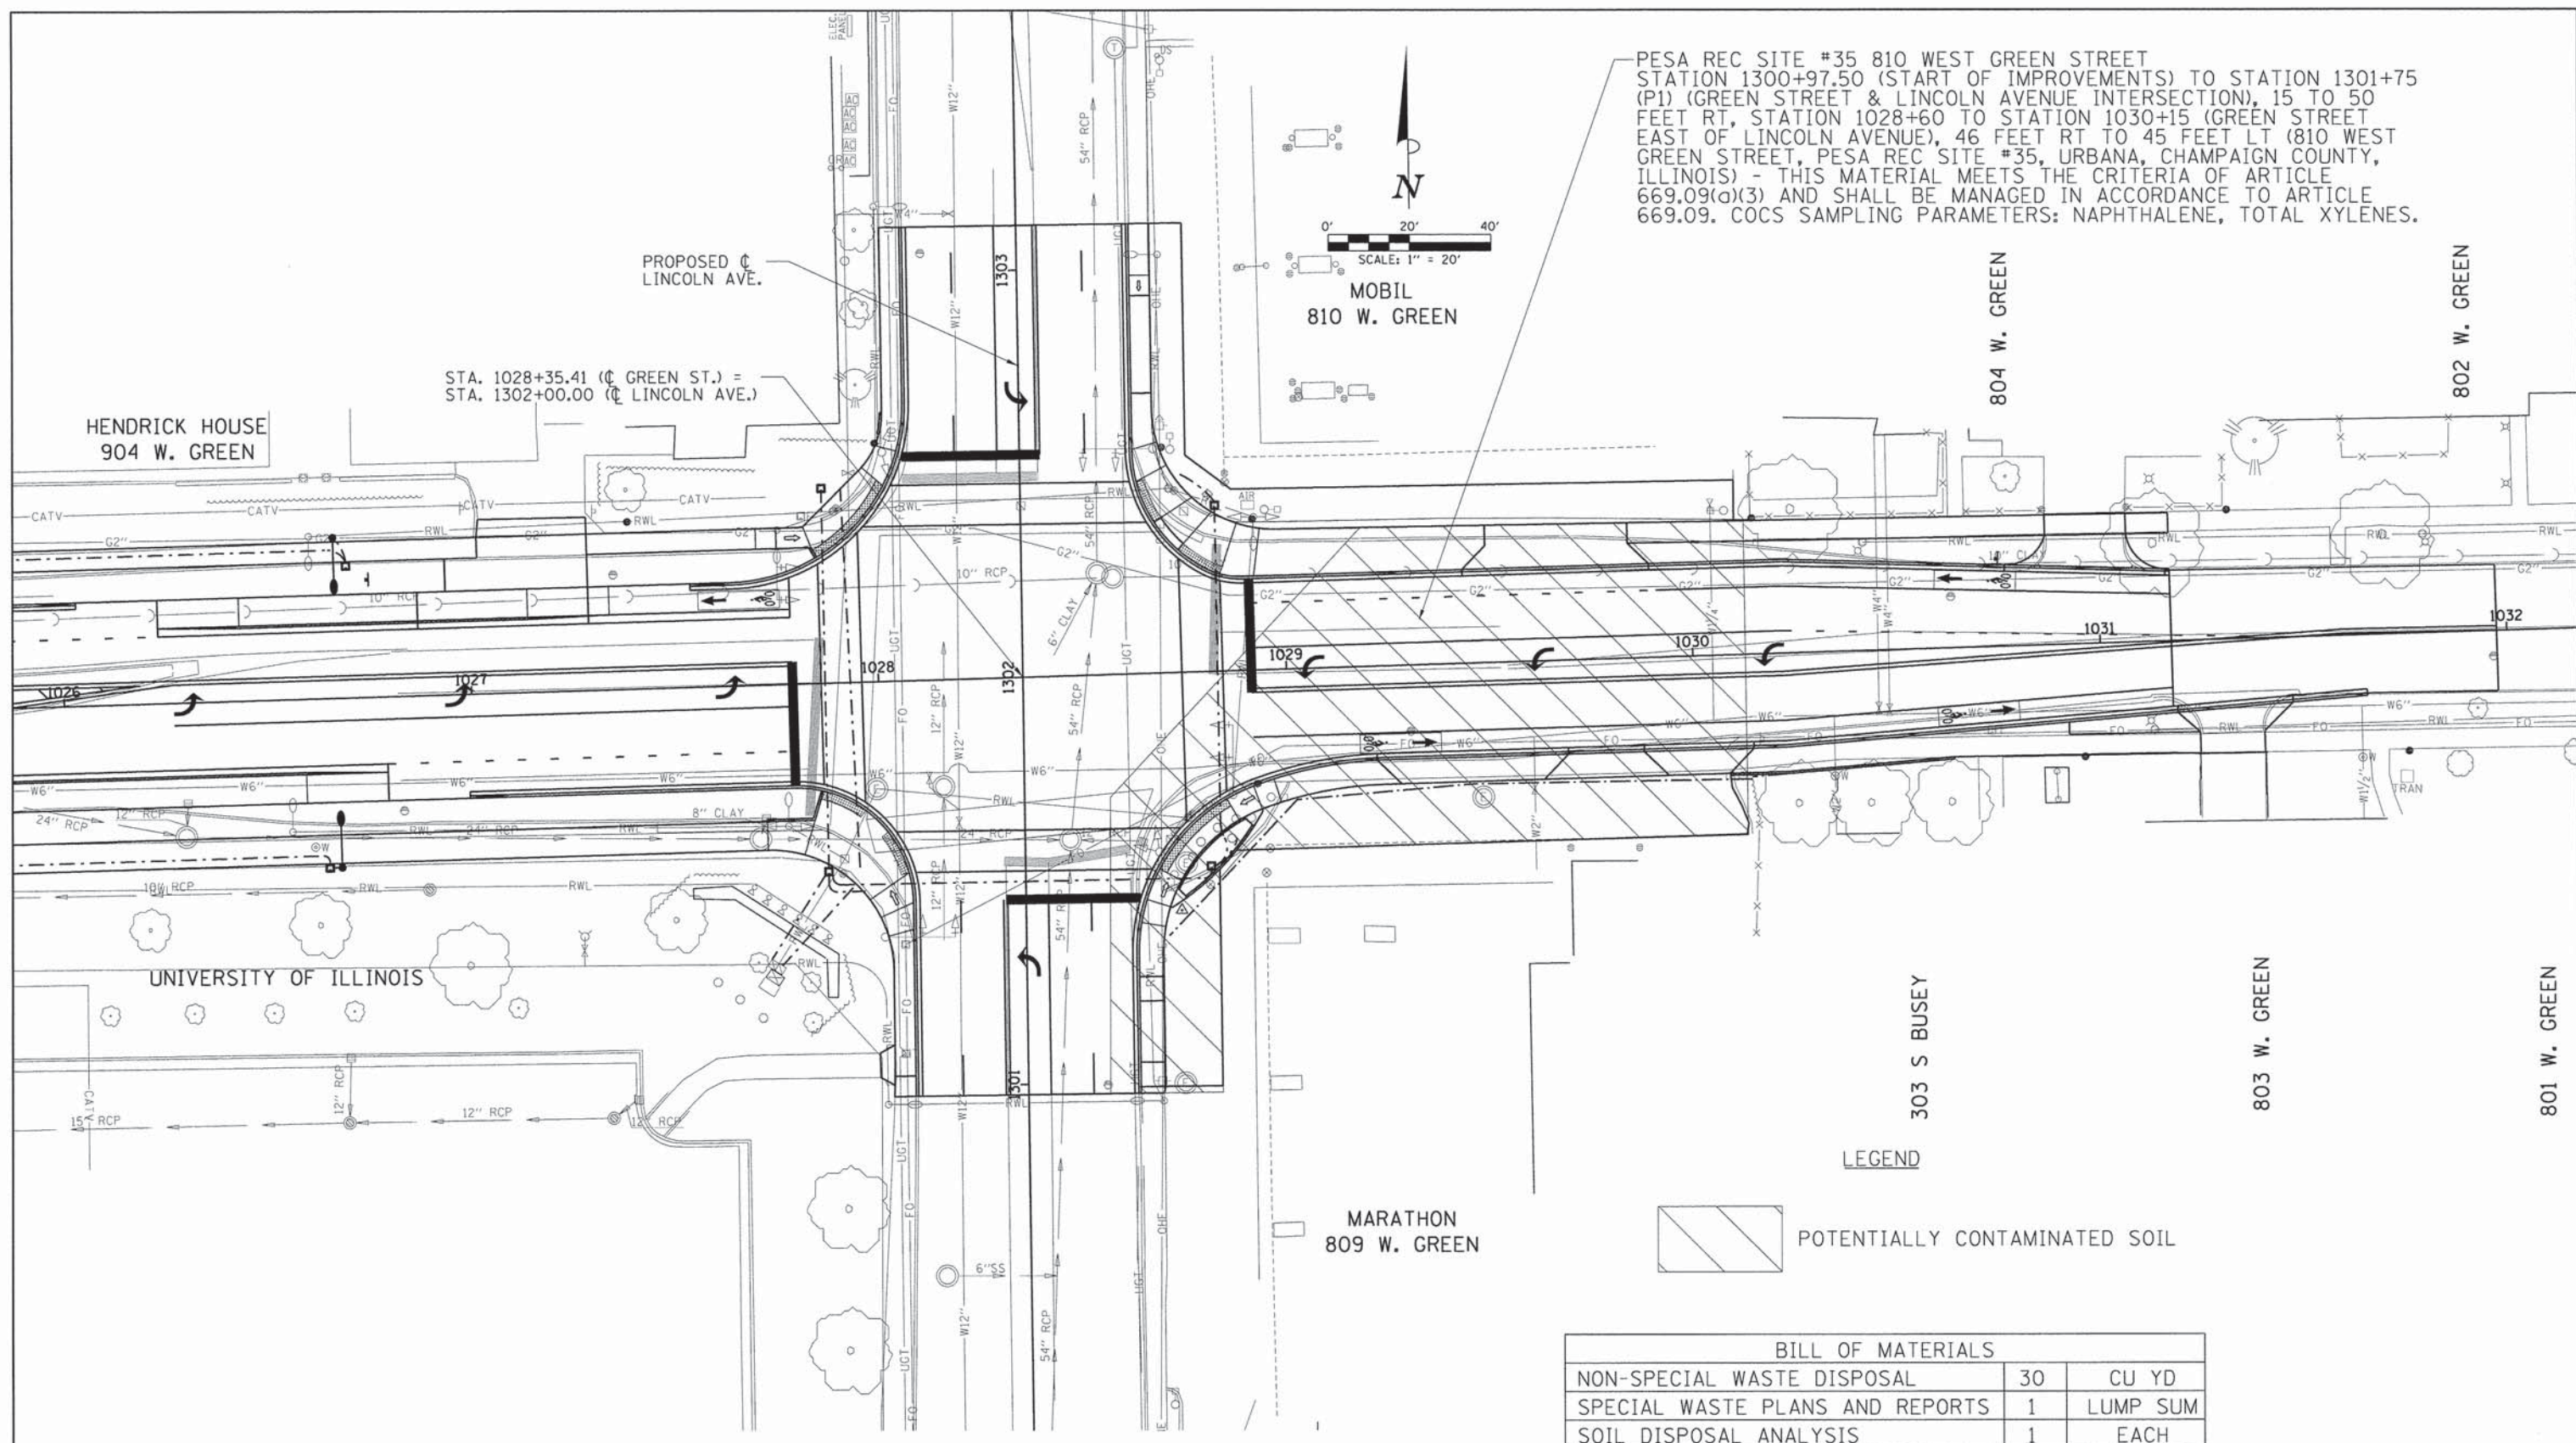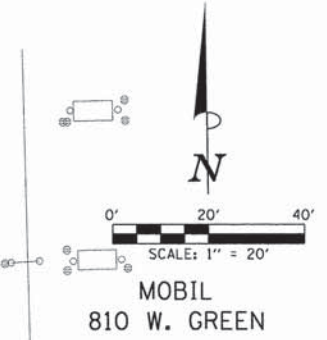

LEGEND
 POTENTIALLY CONTAMINATED SOIL

HENDRICK HOUSE
 904 W. GREEN

STA. 1028+35.41 (C GREEN ST.) =
 STA. 1302+00.00 (C LINCOLN AVE.)

PROPOSED C
 LINCOLN AVE.

MOBIL
 810 W. GREEN

804 W. GREEN

802 W. GREEN

UNIVERSITY OF ILLINOIS

303 S BUSEY

803 W. GREEN

801 W. GREEN

MARATHON
 809 W. GREEN