
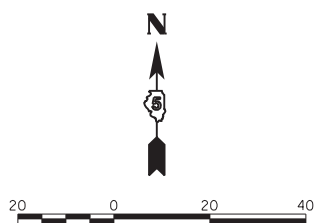


CURVE #	RADIUS	CENTERPOINT	
		STA	OFFSET
23	50.0'	31+05.68	86.0' LT
24	50.0'	32+37.67	86.0' LT

*STATION & OFFSETS REFER TO WINDSOR ROAD PROPOSED ALIGNMENT
 *RADII MEASURED TO EOP

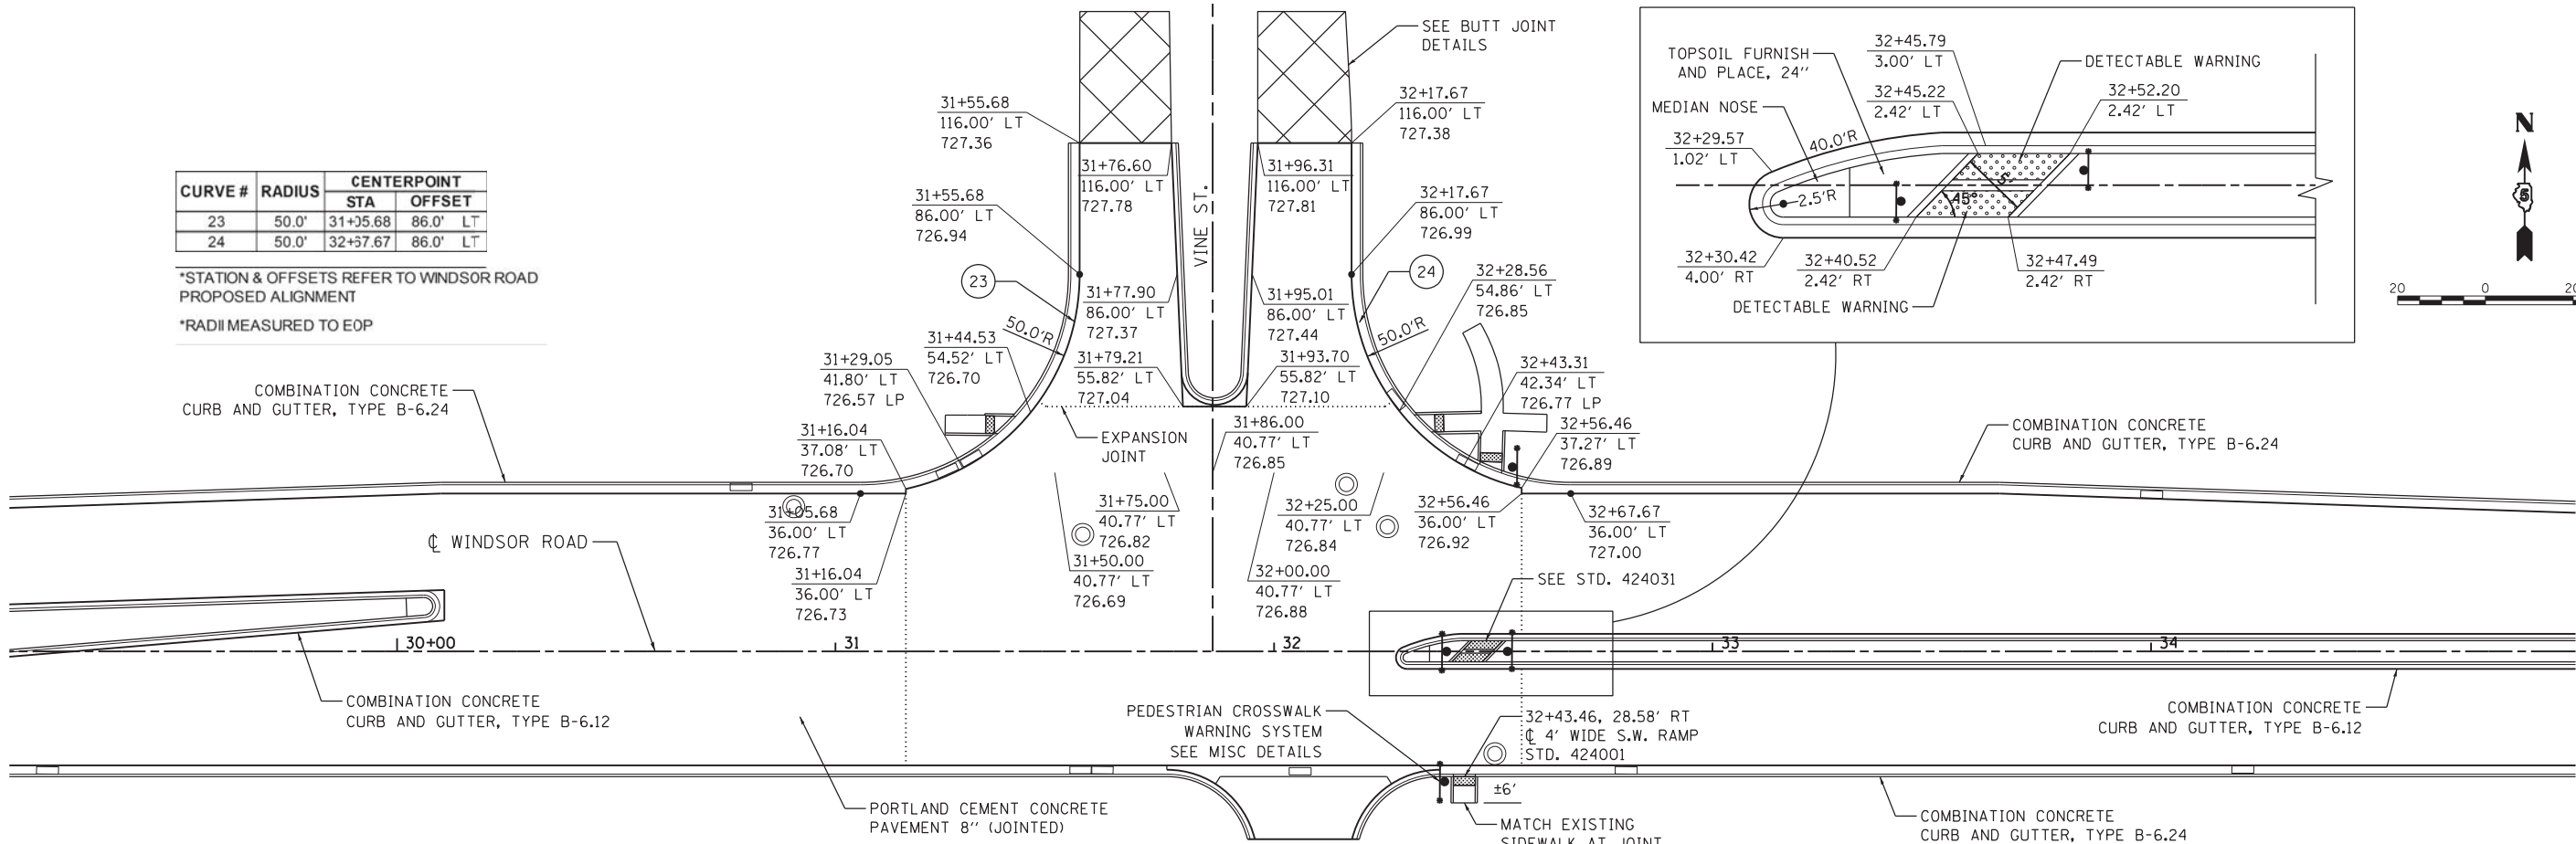

DESIGNED	RSJ	4/29/14
DRAWN	RSJ	4/29/14
REVIEWED	MH	4/29/14

FILE NAME = D513L0201-sht-detailsbus	USER NAME = johns00944	DESIGNED - RSJ	REVISED -
MODEL NAME = Bus Stop	PLOT SCALE = 40.0000' / in.	DRAWN - RSJ	REVISED -
	PLOT DATE = 06/12/2014	CHECKED - MH	REVISED -
		DATE - 05-03-2014	REVISED -

**STATE OF ILLINOIS
DEPARTMENT OF TRANSPORTATION**

**VINE ST & BUS TURNOUT DETAILS
WINDSOR ROAD**

SCALE: 1" = 20' SHEET 1 OF 1 SHEETS STA. TO STA.

F.A. RTE. 7145	SECTION 13-00540-00-PV	COUNTY CHAMPAIGN	TOTAL SHEETS 80	SHEET NO. 43
13L0201		CONTRACT NO. 91515	ILLINOIS FED. AID PROJECT	

PENTABLE NAME = ...C:\ProgramData\Bentley\MicroStation V8i (SELECTseries)\Workspace\prBj0610PRV6R\NAME.tbl...Plot\IDOT.pdf_600dpi.pltcf