




N.W. RACE STREET

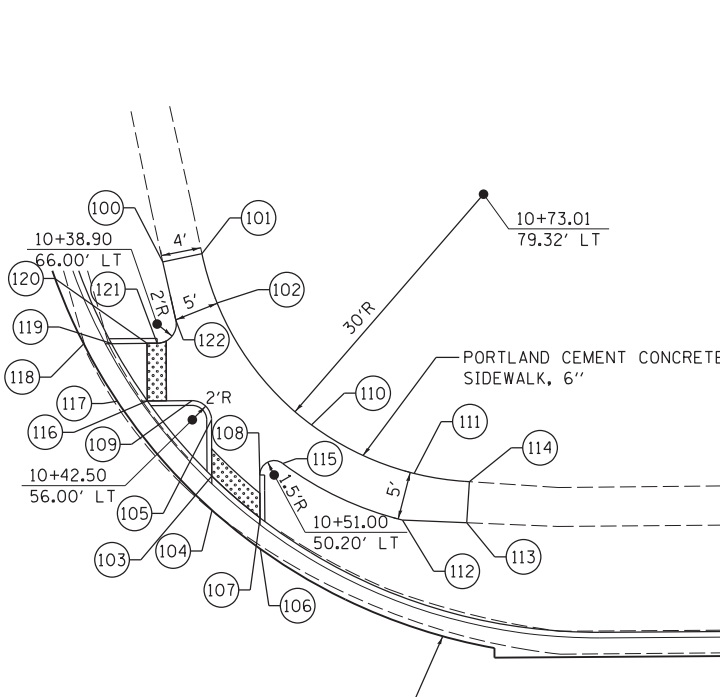


N.E. RACE STREET

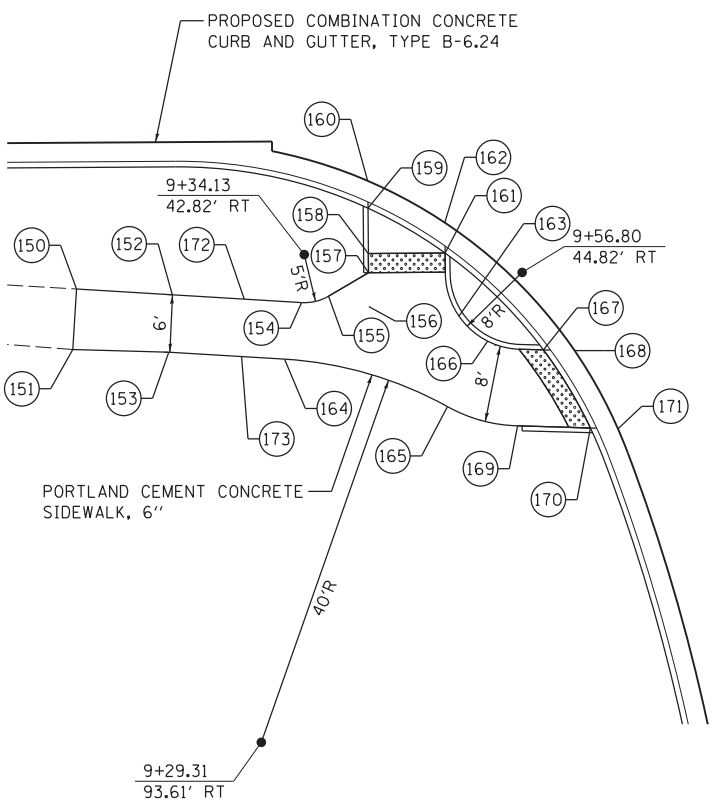

S.W. RACE STREET

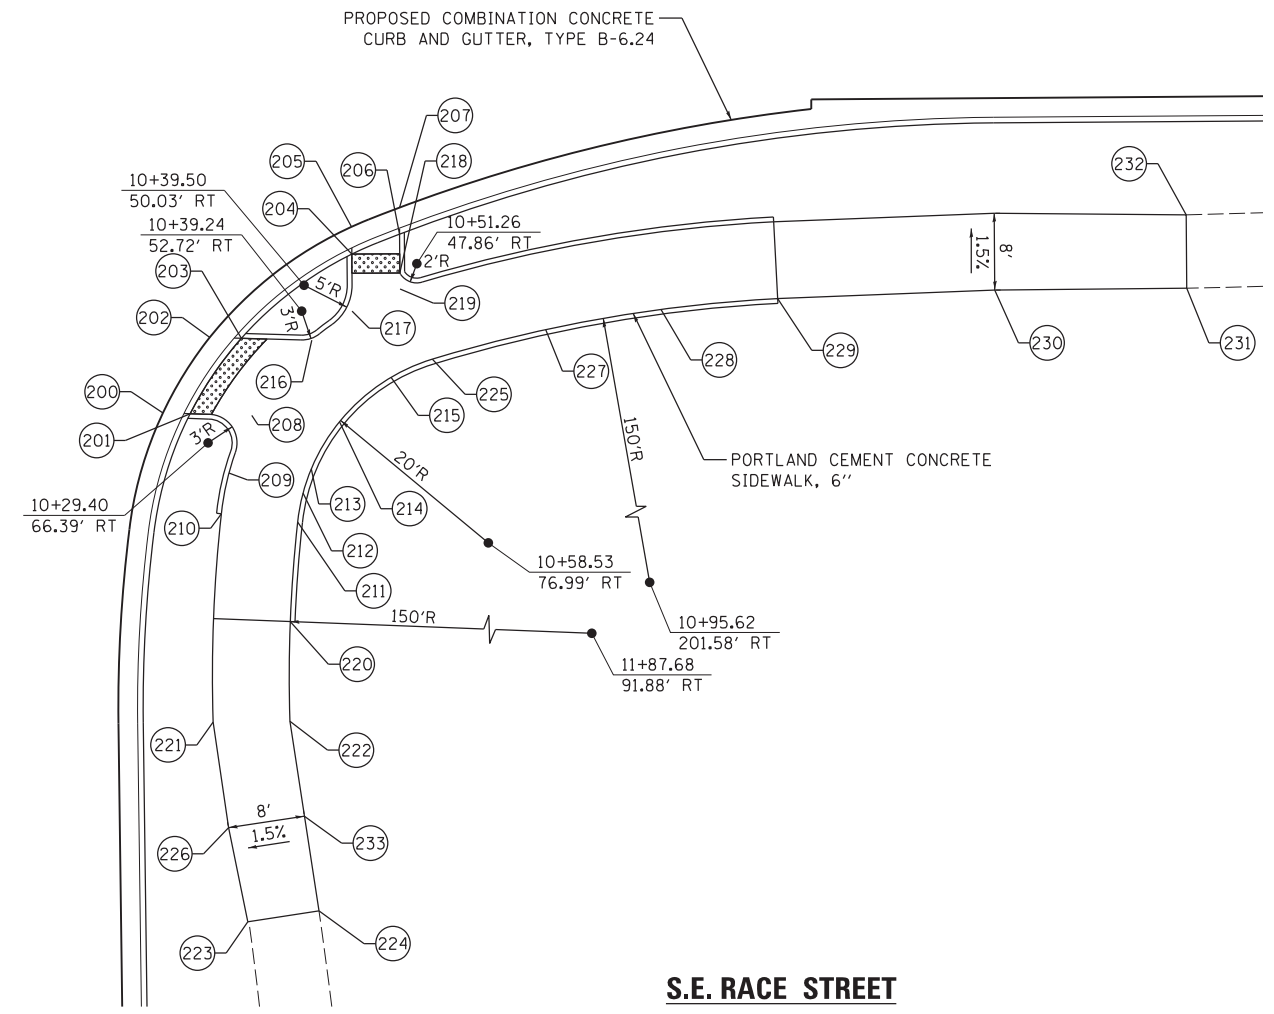

S.E. RACE STREET

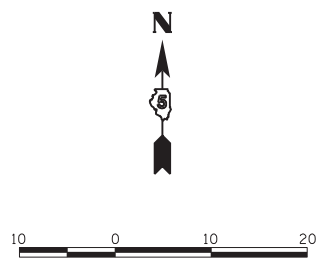

N.W. RACE STREET			
PT NO	STATION	OFFSET	ELEV
50	9+35.09	-62.82	Match Ex
51	9+37.12	-57.70	Match Ex
52	9+50.64	-50.30	746.34
53	9+50.81	-46.70	746.40
54	9+50.81	-44.48	746.37
55	9+50.80	-41.82	746.42
56	9+58.80	-43.97	746.47
57	9+58.81	-46.70	746.41
58	9+58.81	-50.39	746.34
59	9+58.81	-55.93	746.00
60	9+63.79	-60.93	745.77
61	9+77.89	-60.93	746.35
62	9+71.07	-58.93	746.39
63	9+73.84	-64.00	746.33
64	9+70.93	-64.00	746.28
65	9+77.89	-65.93	746.33
66	9+63.82	-65.93	745.72
67	9+60.13	-65.93	745.65
68	9+55.83	-66.56	745.56
69	9+50.52	-69.41	746.36
70	9+48.72	-71.20	745.22
71	9+46.76	-74.14	745.05
72	9+45.67	-84.96	Match Ex
73	9+37.19	-85.00	Match Ex
74	9+39.35	-70.38	745.14
75	9+39.57	-66.35	745.30
76	9+36.74	-63.47	745.12
77	9+42.19	-65.64	745.36
78	9+44.35	-62.01	745.54
79	9+43.33	-58.09	745.54
80	9+48.27	-55.07	745.95
81	9+54.90	-60.99	745.62
82	9+53.59	-63.10	745.60
83	9+58.85	-60.97	745.69
84	9+60.28	-59.47	746.85
85	9+73.89	-60.93	746.40
86	9+73.89	-65.93	746.44

N.E. RACE STREET			
PT NO	STATION	OFFSET	ELEV
100	10+39.54	-72.49	Match Ex
101	10+43.62	-73.32	Match Ex
102	10+45.17	-68.15	746.80
103	10+44.50	-50.12	746.86
104	10+44.50	-46.57	746.92
105	10+44.50	-56.00	746.71
106	10+49.50	-42.50	746.99
107	10+49.50	-45.73	746.93
108	10+49.50	-50.20	746.87
109	10+42.50	-58.00	746.69
110	10+54.92	-55.39	746.73
111	10+65.58	-50.25	746.68
112	10+64.34	-45.41	746.76
113	10+71.04	-45.09	Match Ex
114	10+71.34	-49.36	Match Ex
115	10+51.90	-50.25	746.83
116	10+37.83	-58.00	746.60
117	10+34.71	-58.00	746.66
118	10+31.24	-64.00	746.51
119	10+34.15	-64.00	746.45
120	10+37.83	-64.00	746.52
121	10+38.90	-64.00	746.57
122	10+40.86	-66.42	746.74

S.W. RACE STREET			
PT NO	STATION	OFFSET	ELEV
150	9+10.37	46.24	Match Ex
151	9+09.94	52.53	Match Ex
152	9+20.35	46.89	746.90
153	9+19.94	52.90	746.90
154	9+33.80	47.81	746.74
155	9+36.63	47.15	746.67
156	9+40.80	48.28	746.62
157	9+40.80	44.74	746.56
158	9+40.80	42.74	746.52
159	9+40.80	38.01	746.45
160	9+40.80	35.18	746.51
161	9+48.80	42.74	746.52
162	9+48.80	39.59	746.58
163	9+50.20	49.34	746.66
164	9+31.98	53.70	746.87
165	9+48.95	58.76	746.63
166	9+53.18	51.96	746.74
167	9+58.98	52.91	746.62
168	9+62.22	53.02	746.68
169	9+56.24	60.81	746.53
170	9+63.82	61.08	746.66
171	9+66.69	61.18	746.72
172	9+27.85	47.41	746.87
173	9+27.52	53.40	746.92

S.E. RACE STREET			
PT NO	STATION	OFFSET	ELEV
200	10+24.71	63.22	747.40
201	10+27.55	63.32	747.34
202	10+29.65	55.39	747.48
203	10+32.94	55.50	747.42
204	10+44.50	46.81	747.12
205	10+44.50	43.97	747.18
206	10+49.50	44.76	747.16
207	10+49.50	42.01	747.20
208	10+33.97	63.54	747.43
209	10+31.54	69.53	747.47
210	10+30.72	73.78	747.58
211	10+38.67	74.69	747.70
212	10+39.26	71.66	747.59
213	10+40.13	69.16	747.55
214	10+43.10	64.27	747.47
215	10+48.51	59.68	747.33
216	10+40.27	55.76	747.35
217	10+44.50	52.76	747.21
218	10+49.50	48.81	747.22
219	10+49.50	50.46	747.23
220	10+37.83	85.05	748.00
221	10+29.72	95.47	748.20
222	10+37.72	95.43	748.32
223	10+33.19	116.31	Match Ex
224	10+40.61	115.23	Match Ex
225	10+52.83	57.82	747.35
226	10+31.25	106.48	748.43
227	10+64.62	54.82	747.72
228	10+76.72	52.78	748.05
229	10+88.84	51.74	748.30
230	11+11.48	51.00	748.55
231	11+31.48	50.96	Match Ex
232	11+31.48	43.30	Match Ex
233	10+39.16	105.33	748.55

DESIGNED	RSJ	4/29/14
DRAWN	RSJ	4/29/14
REVIEWED	MH	4/29/14

FILE NAME =	USER NAME = johns00944	DESIGNED - RSJ	REVISED -
D513L0201-sht-detailsSW1		DRAWN - RSJ	REVISED -
MODEL NAME =	PLOT SCALE = 20.0000' / in.	CHECKED - MH	REVISED -
Intersection SW Detail	PLOT DATE = 06/12/2014	DATE - 05-03-2014	REVISED -

STATE OF ILLINOIS
DEPARTMENT OF TRANSPORTATION

SIDEWALK DETAILS
WINDSOR ROAD

SCALE: 1" = 10' SHEET 1 OF 2 SHEETS STA. TO STA.

F.A.P. RTE.	SECTION	COUNTY	TOTAL SHEETS	SHEET NO.
7145	13-00540-00-PV	CHAMPAIGN	80	53
	13LO201	CONTRACT NO.	91515	

PENTABLE NAME = ...C:\ProgramData\Bentley\MicroStation V8i (SELECTseries)\Workspace\prBj0610PRV\NAME.tbl...Plot\IDOT.pdf_600dpi.pltcf