


DATE	
BY	
FINISH SURVEY	
PLOTTED	
NOTE BOOK	
AREAS CHECKED	

DATE	
BY	
ORIGINAL SURVEY	
PLOTTED	
NOTE BOOK	
AREAS CHECKED	

DESIGNED	
DRAWN	
REVIEWED	

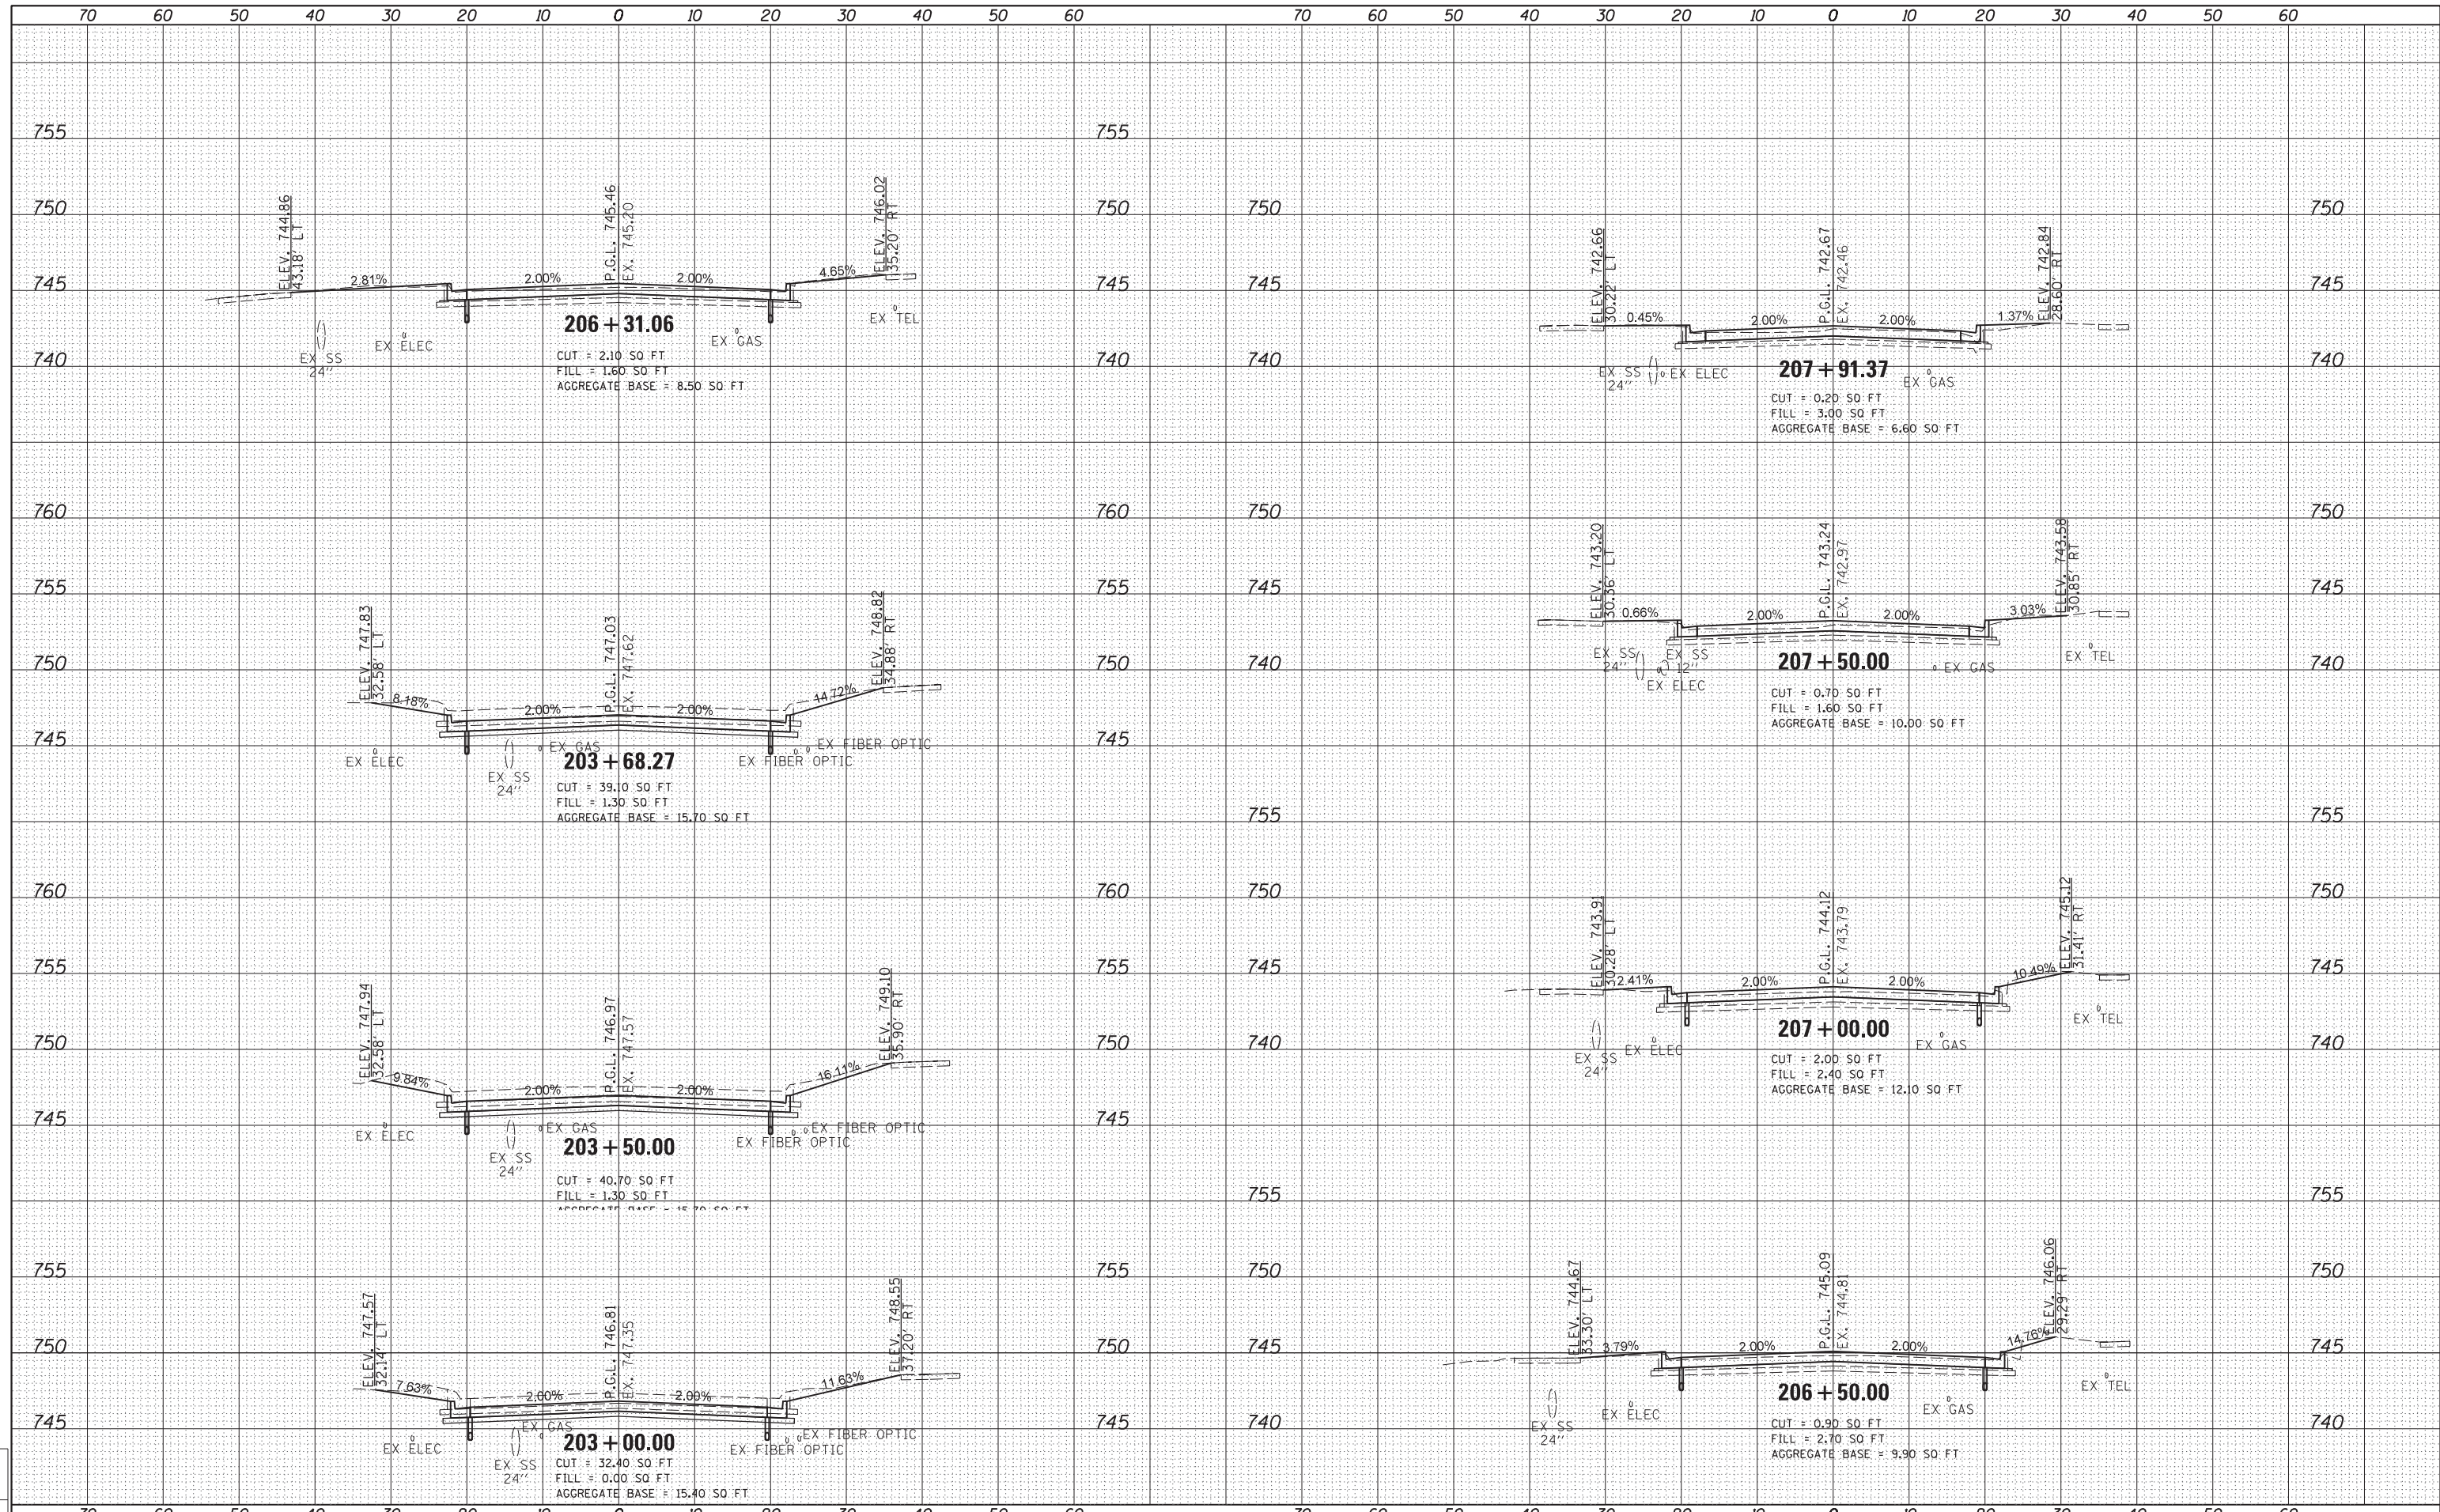


FILE NAME = D513L0201-sht-xxxx-Race-001.dgn	USER NAME = johns00944	DESIGNED -	REVISOR -	STATE OF ILLINOIS DEPARTMENT OF TRANSPORTATION	CROSS SECTIONS - (RACE ST.) WINDSOR ROAD	F.A. RT. = 7145	SECTION = 13-00540-00-PV	COUNTY = CHAMPAIGN	TOTAL SHEETS = 80	SHEET NO. = 77
MODEL NAME = XS.SHEET-temporary.model_name_2	PLOT SCALE = 20.0000' / in.	CHECKED -	REVISOR -			CONTRACT NO. = 91515				
PLOT DATE = 06/12/2014	DATE = 05-03-2014	REVISOR -	REVISOR -			ILLINOIS FED. AID PROJECT				
SCALE: STA. 203+00.00 TO STA. 207+91.37										

PENTABLE NAME = ...C:\ProgramData\Bentley\MicroStation V8i (SELECTseries)\Workspace\prBj06t0P7V6R\NAME.tbl...Plot\IDOT.pdf_600dpi.pltcf9

DATE	
BY	
FINISHED SURVEY	
PLOTTED	
NOTE BOOK	
AREAS CHECKED	

DATE	
BY	
ORIGINAL SURVEY	
PLOTTED	
NOTE BOOK	
AREAS CHECKED	

DESIGNED	
DRAWN	
REVIEWED	

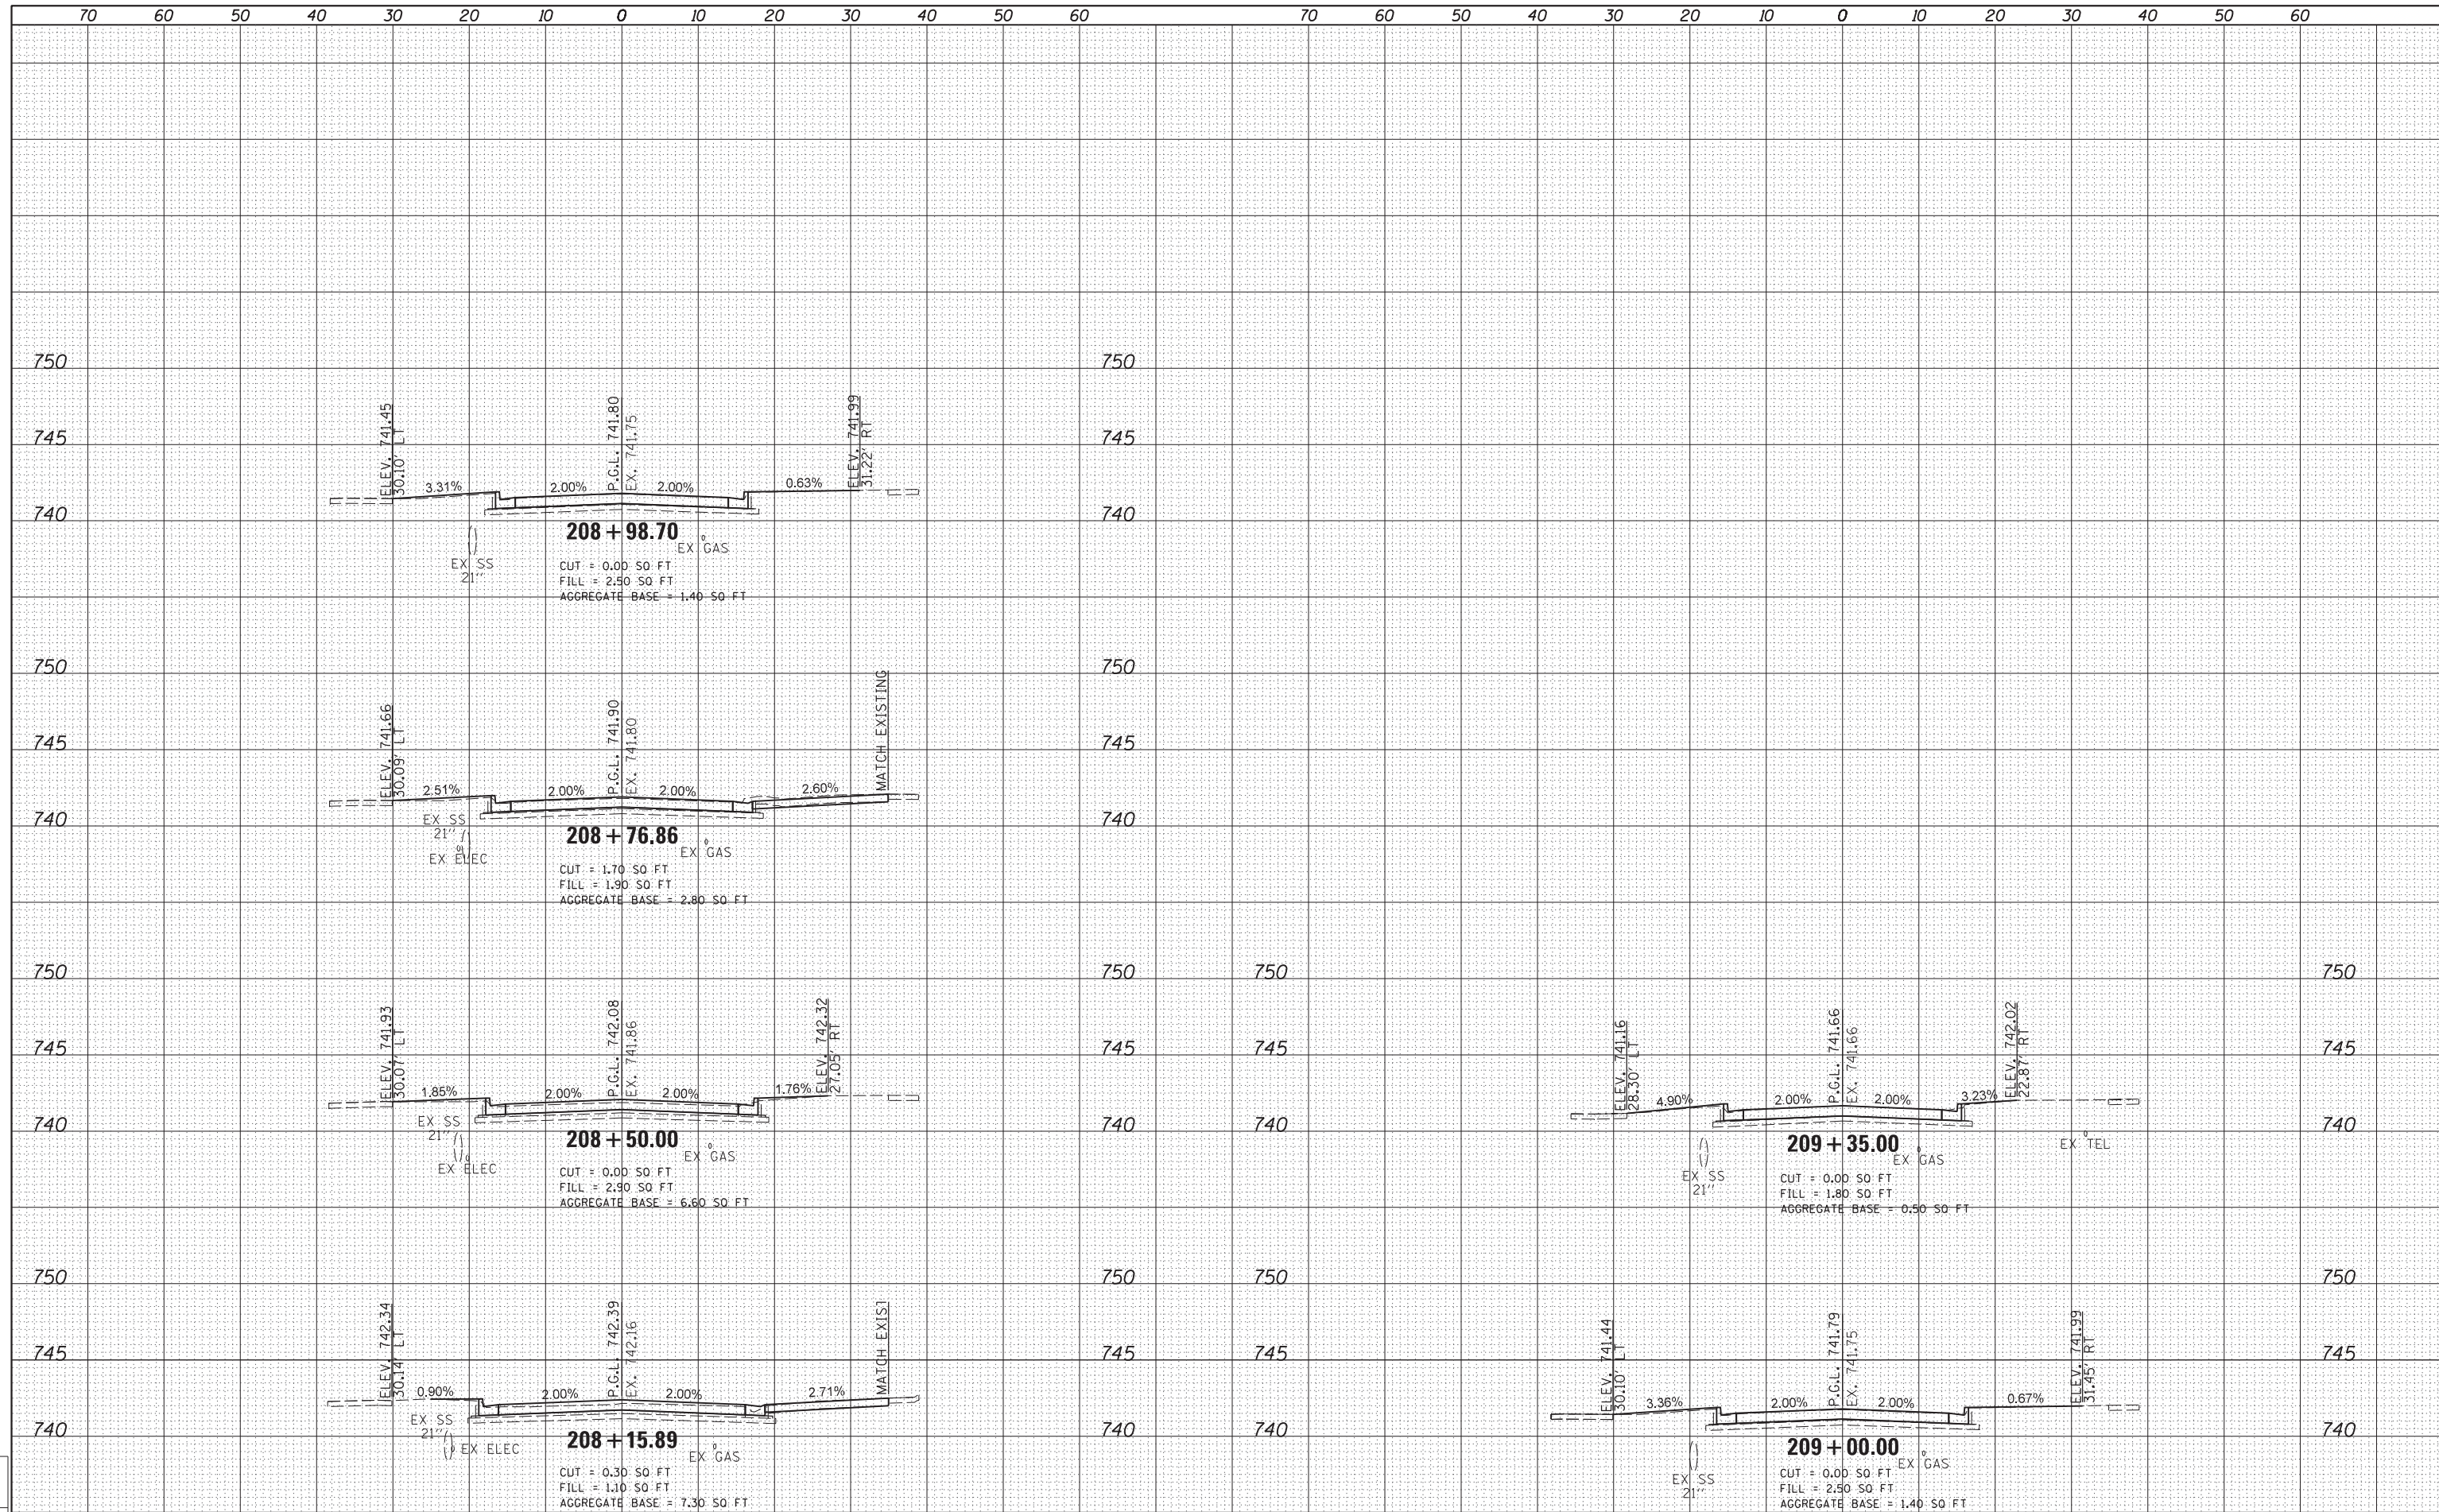

FILE NAME = D513L0201-sht-xxsht-Race-001.dgn
 MODEL NAME = XS_SHEET_temporary_model_name_3
 PENTABLE NAME = ...C:\ProgramData\Bentley\MicroStation V8i (SELECTseries)\Workspace\prBj06t0RrV6R\NAME.tbl...Plot\IDOT.pdf_600dpi.pltcf

USER NAME = johns00944	DESIGNED -	REVISD -
	DRAWN -	REVISD -
	CHECKED -	REVISD -
	DATE - 05-03-2014	REVISD -

**STATE OF ILLINOIS
DEPARTMENT OF TRANSPORTATION**

**CROSS SECTIONS - (RACE ST.)
WINDSOR ROAD**
 SCALE: STA. 208+15.89 TO STA. 209+35.00

F.A. RTE.	SECTION	COUNTY	TOTAL SHEETS	SHEET NO.
7145	13-00540-00-PV	CHAMPAIGN	80	78
	13L0201			CONTRACT NO. 91515

ILLINOIS FED. AID PROJECT