


DATE	
BY	
FINISHED SURVEY	
PLOTTED TEMPLATE	
NOTE BOOK	
AREAS CHECKED	
NO.	

DATE	
BY	
ORIGINAL SURVEY	
PLOTTED TEMPLATE	
NOTE BOOK	
AREAS CHECKED	
NO.	

DESIGNED	
DRAWN	
REVIEWED	

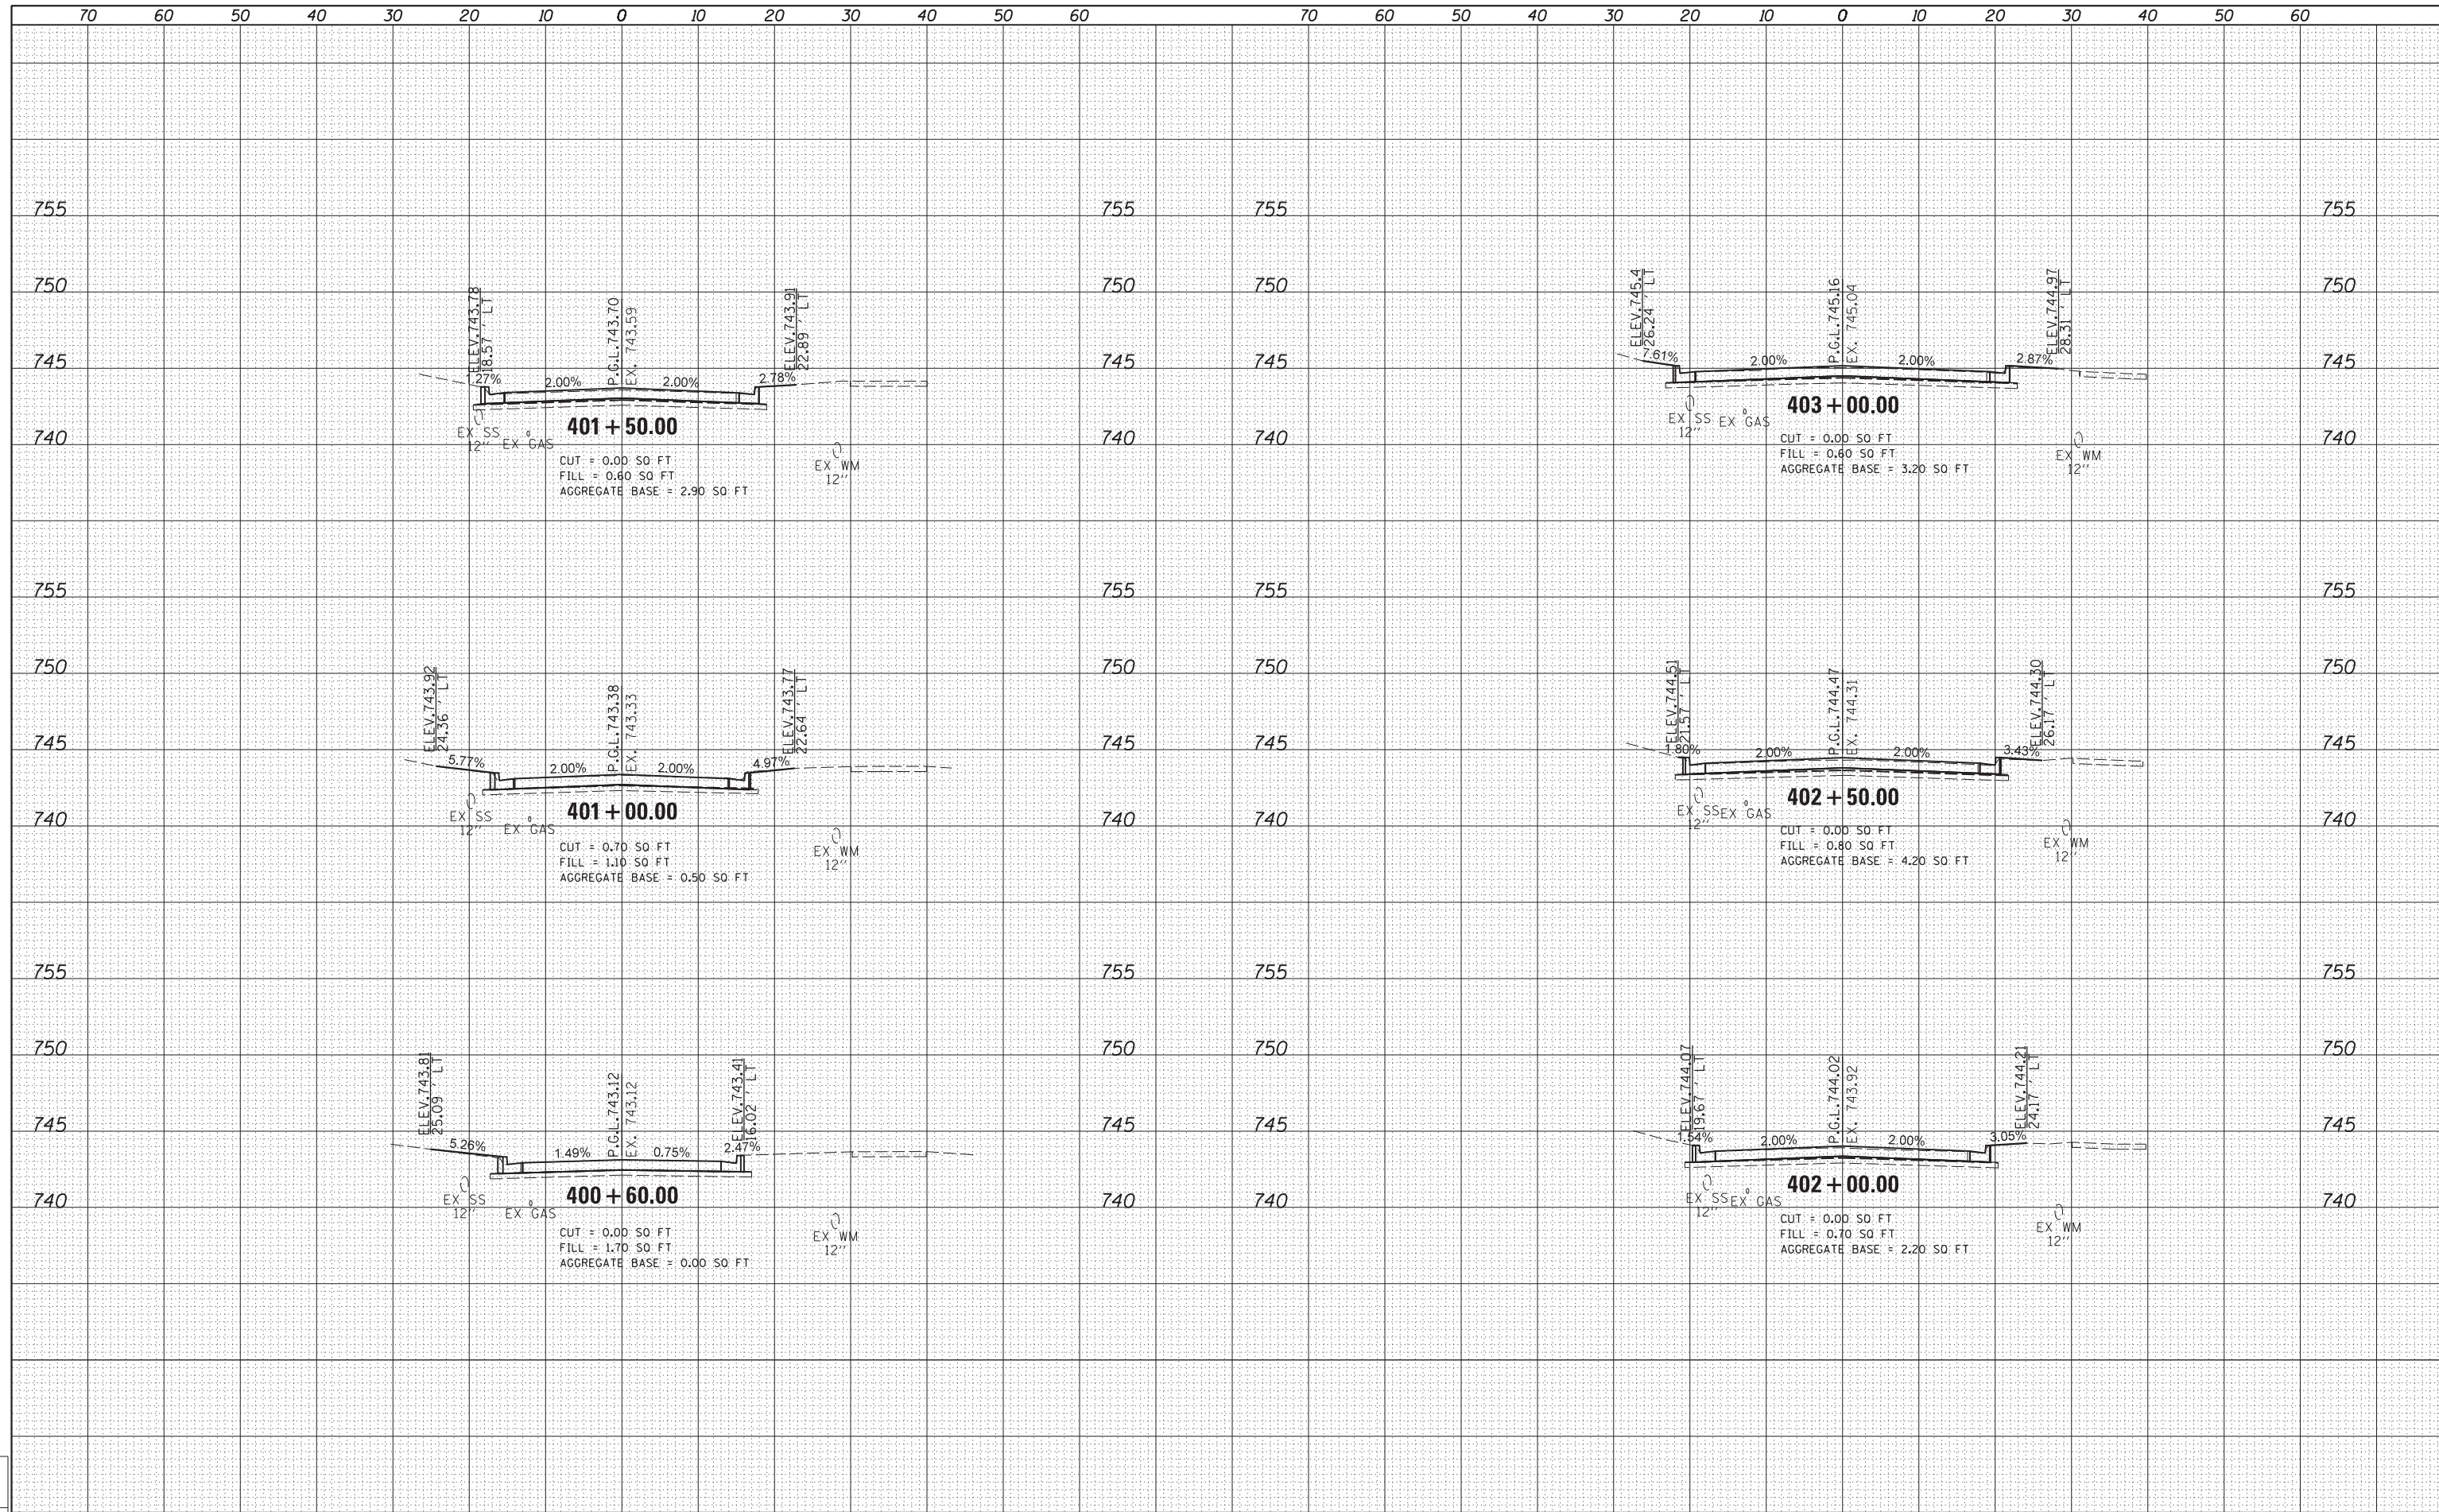

FILE NAME = D513L0201-sht-ssht-Philo-001.dgn	USER NAME = johns00944	DESIGNED -	REVISD -	<b>STATE OF ILLINOIS DEPARTMENT OF TRANSPORTATION</b>	<b>CROSS SECTIONS - (PHILO RD.) WINDSOR ROAD</b>	F.A. RT. = 7145	SECTION = 13-00540-00-PV	COUNTY = CHAMPAIGN	TOTAL SHEETS = 80	SHEET NO. = 79
MODEL NAME = XS.SHEET_temporary_model_name.1	PLOT SCALE = 20.0000' / in.	CHECKED -	REVISD -			SCALE: STA. 400+60.00 TO STA. 403+00.00	CONTRACT NO. = 13L0201	ILLINOIS FED. AID PROJECT		
PLOT DATE = 06/12/2014	DATE = 05-03-2014	REVISD -	REVISD -							
PENTABLE NAME = ...C:\ProgramData\Bentley\MicroStation V8i (SELECTseries)\Workspace\prBj06t0RrV6R\NAME.tbl...Plot\IDOT.pdf_600dpi.pltcf										

DATE	
BY	
FINISHED SURVEY	
PLOTTED	
NOTE BOOK	
AREAS CHECKED	
NO.	

DATE	
BY	
ORIGINAL SURVEY	
PLOTTED	
NOTE BOOK	
AREAS CHECKED	
NO.	

DESIGNED	
DRAWN	
REVIEWED	

