


Partial Closure
Traffic Maintained

STAGE CONSTRUCTION MAP

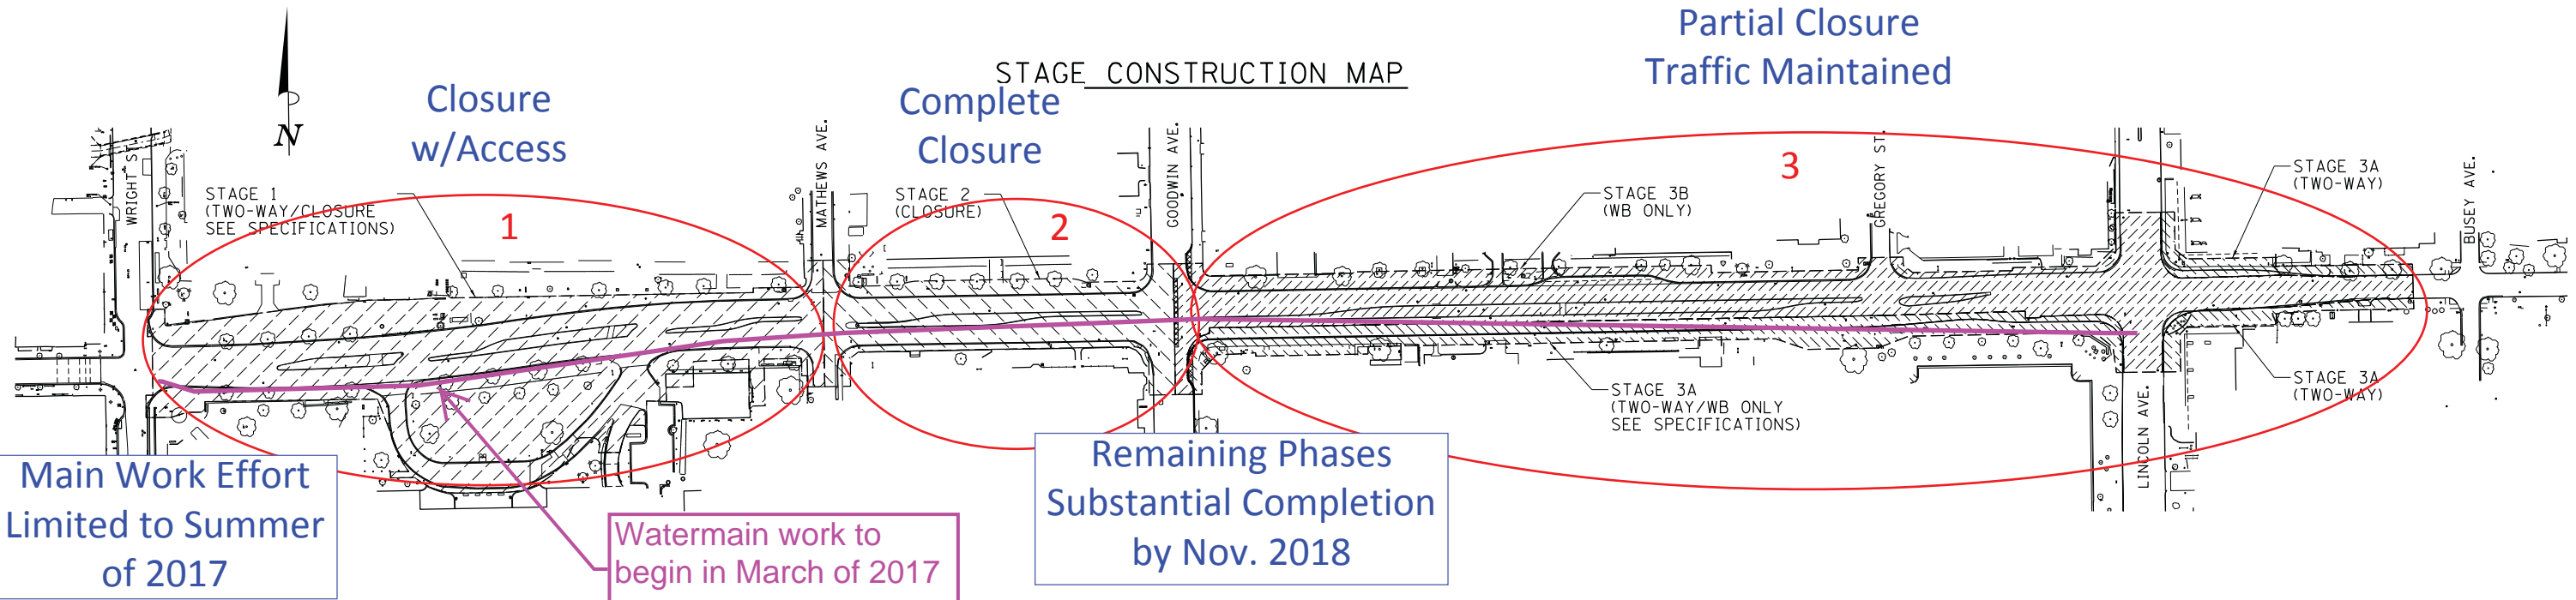


Main Work Effort Limited to Summer of 2017


Watermain work to begin in March of 2017

Remaining Phases Substantial Completion by Nov. 2018


© Copyright Hanson Professional Services Inc. 2016
HANSON
Hanson Professional Services Inc.

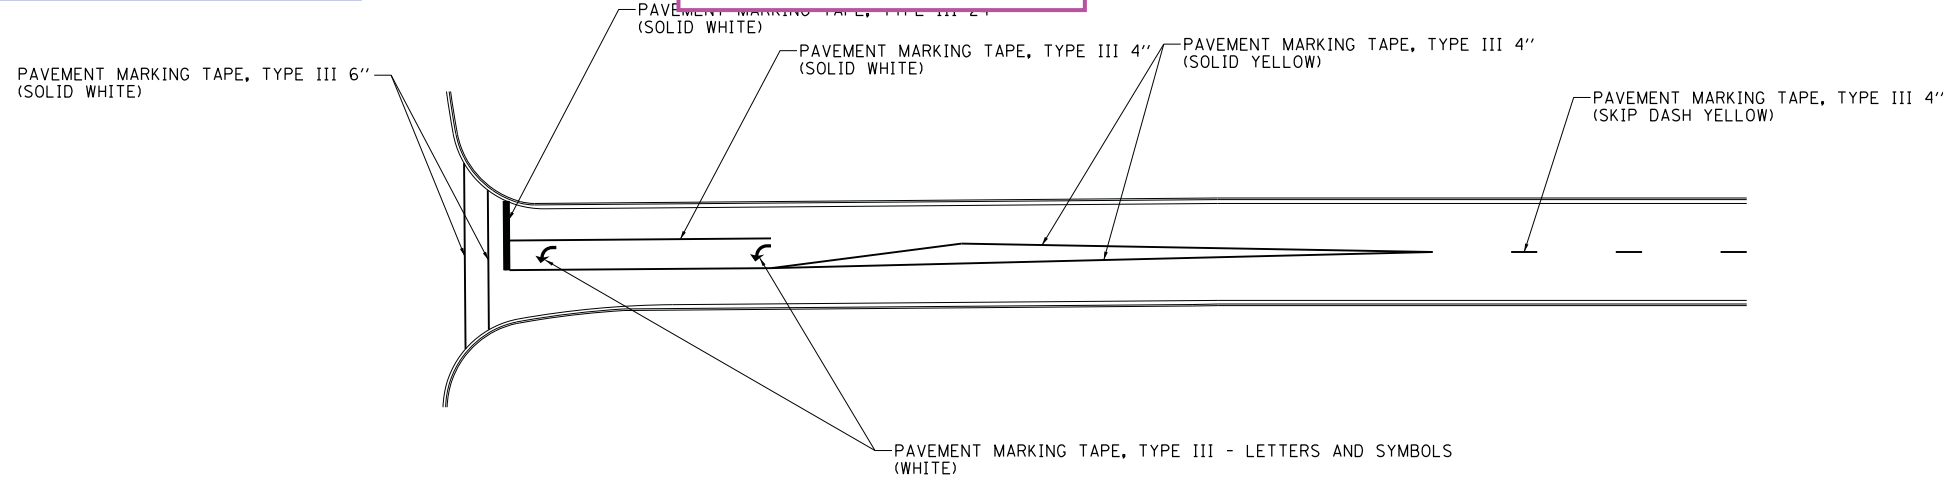

TYPICAL TEMPORARY PAVEMENT MARKING DETAIL
TEMPORARY PAVEMENT MARKINGS SHALL BE INSTALLED AS DIRECTED BY THE ENGINEER. REFER TO THE PAVEMENT MARKING PLANS FOR LANE WIDTHS, STORAGE AND TAPER LENGTHS, AND OTHER INFORMATION.

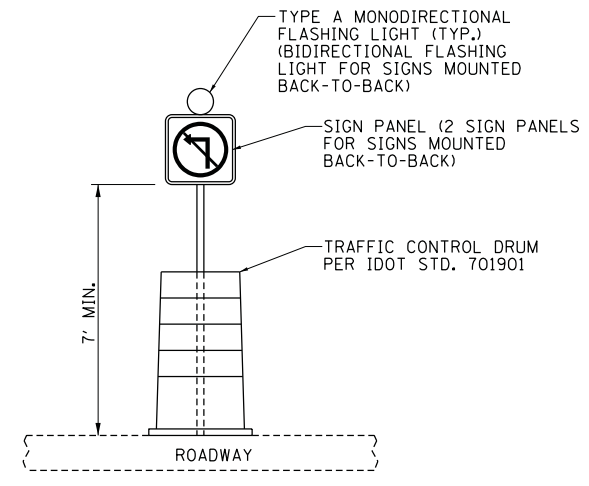

DRUM MOUNTED SIGN DETAIL

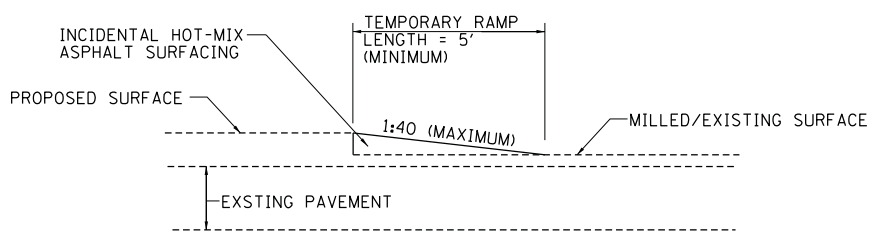

TEMPORARY RAMP DETAIL

WINTER SHUT DOWN

1. GREEN STREET SHALL BE OPEN TO TWO-WAY TRAFFIC FROM WRIGHT STREET TO BUSEY AVENUE. AT LEAST ONE ELEVEN (11) FOOT WIDE LANE SHALL BE PROVIDED IN EACH DIRECTION.
2. ALL SIDE ROADS SHALL BE OPEN WITH ALL CURRENT LANES AVAILABLE THROUGH OUT THE SHUT DOWN.
3. ALL SIDEWALKS AND BIKE LANES SHALL BE OPEN AND FREE OF OBSTRUCTIONS. IN PROGRESS WORK ADJACENT TO BIKE AND PEDESTRIAN FACILITIES SHALL BE REMOVED OR PROTECTED AS APPROVED BY THE ENGINEER.
4. PAVED TEMPORARY SIDEWALK SHALL BE PLACED TO CONNECT NEW WORK WITH OLD TO PROVIDE CONTINUOUS PEDESTRIAN AND BIKE PATHS.
5. RESTORE ALL TRAFFIC SIGNALS TO NORMAL OPERATION, OR AS DIRECTED BY THE ENGINEER PRIOR TO WINTER SHUT DOWN.
6. ANY OPEN EXCAVATIONS SHALL BE SECURED AND PROTECTED.
7. THE CONTRACTOR WILL BE RESPONSIBLE FOR TRAFFIC CONTROL MAINTENANCE AND SURVEILLANCE DURING WINTER SHUTDOWN (SEE SPECIAL PROVISIONS).
8. OPEN THE NEWLY CONSTRUCTED ROADWAY SEGMENTS TO VEHICULAR TRAFFIC AFTER TRAFFIC CONTROL FOR SUBSEQUENT STAGING HAS BEEN INSTALLED.

LAYOUT	DLC	11/24/15
DRAWN	CLS	8/25/16
REVIEWED	MGD	8/26/16

FILE NAME = Z:\Plans\sheets\Project1\P1-sht-staging00a.dgn
PLOT DATE = 8/25/2016 4:08:28 PM

DESIGNED -	DLC	REVISED -	
DRAWN -	CLS	REVISED -	
CHECKED -	MGD	REVISED -	
DATE -	8/26/2016	REVISED -	

STATE OF ILLINOIS
DEPARTMENT OF TRANSPORTATION

**PROJECT 1 - GREEN STREET
TRAFFIC CONTROL PLANS**

SCALE: 1"=100' SHEET NO. OF SHEETS STA. TO STA.

F.A.U. RTE.	SECTION	COUNTY	TOTAL SHEETS	SHEET NO.
7126	15-00304-01-PV	CHAMPAIGN	236	148
MCORE PROJECT 1			CONTRACT NO. 91539	
JOB NO. C-95-305-16 ILLINOIS FED. AID PROJECT T1G-5181057				