


**CMS Message:**  
**Display 1**  
 NORTH  
 LINCOLN  
 AVENUE  
**Display 2**  
 CLOSED  
 MONDAY  
 SEPT 29

SIGN	MUTCD CODE
	R11-2
	R11-3A
	M4-10
	M4-8
	M4-8A
	M3-3
	M3-1
	D3
	M5-1
	M6-1
	M6-3
	W20-3
	W20-2

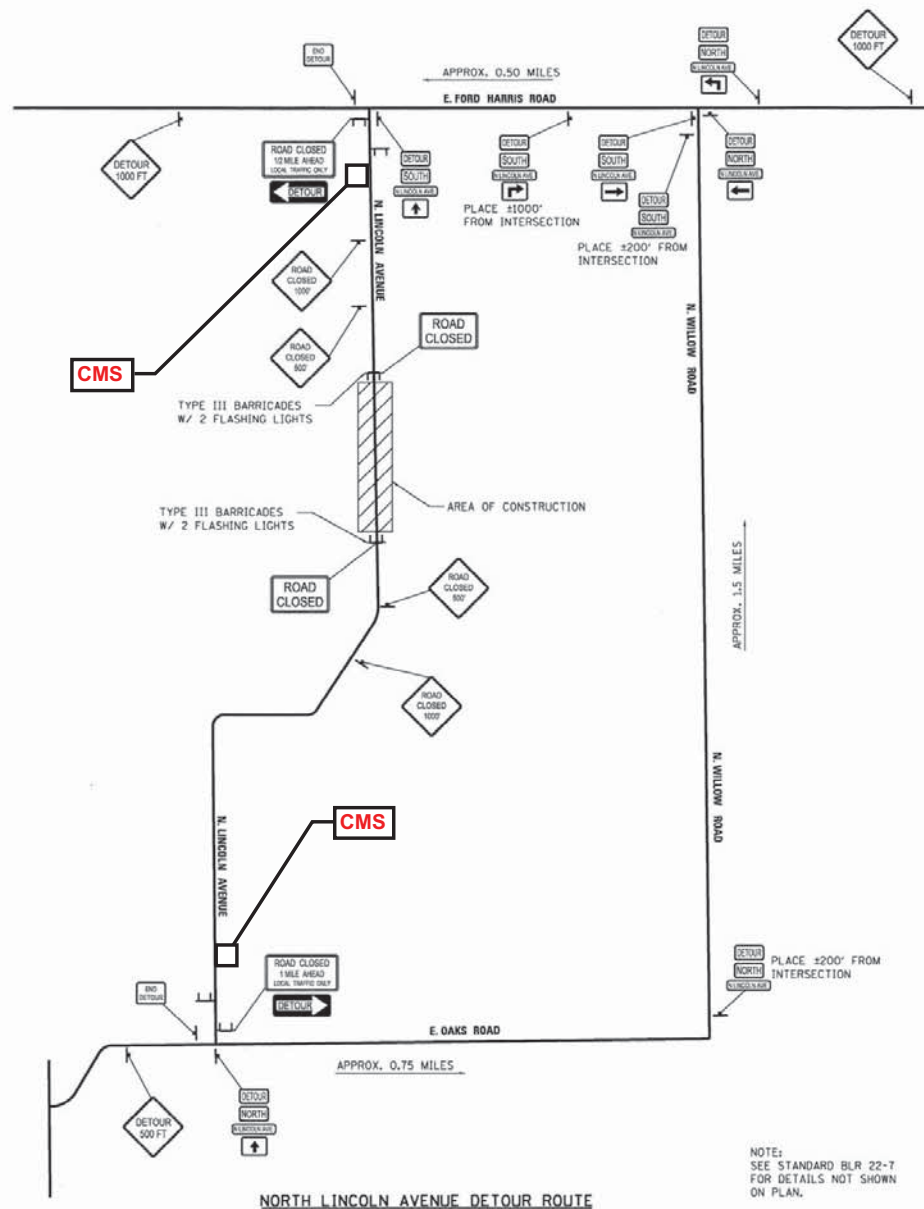

NOTE:  
 SEE STANDARD BLR 22-7  
 FOR DETAILS NOT SHOWN  
 ON PLAN.

STATE OF ILLINOIS  
 DEPARTMENT OF TRANSPORTATION

NORTH LINCOLN AVENUE DETOUR PLAN  
 PROPOSED OLYMPIAN DR. EAST

SCALE: 1" = 50' SHEET NO. OF SHEETS STA. TO STA.

SECTION	COUNTY	TOTAL SHEET NO.
99-00259-01-PV	CHAMPAIGN	131 29
10L0007		CONTRACT NO. 91470

ILLINOIS FED. AID PROJECT