



**CITY OF URBANA, ILLINOIS
DEPARTMENT OF PUBLIC WORKS**

ENGINEERING

MEMORANDUM

TO: Mayor Laurel Lunt Prussing and Members of the City Council

FROM: William R. Gray, Public Works Director
Craig E. Shonkwiler, Assistant City Engineer
Jacob D. McCoy, Civil Engineer

DATE: January 9, 2014

RE: Motor Fuel Tax Construction Resolution for the
2014 Miscellaneous Street Reconstruction Projects

Introduction

Attached is the proposed resolution and supporting documentation for the 2014 Miscellaneous Street Reconstruction Projects Motor Fuel Tax (MFT) Construction Resolution to be considered at the Monday January 13, 2014 Committee of the Whole meeting. All proposed work is based upon needs identified in the Capital Improvement Plan.

The project consists of the reconstruction of Willow Road from Country Club Road to 100 feet south of Willow Court; Willowview Road from 300 feet east of Cunningham Avenue to Clifford Drive; Park Street from Cunningham Avenue to Maple Street; Country Club Road from 200 feet east of Division Avenue to 175 east of Golfview Drive. See attached map. The project specifically consists of the removing of the existing pavement to allow for placement of a new asphalt pavement.

Fiscal Impact

The total cost of the project, including material testing services, is estimated at approximately \$300,000. The project costs will be paid with State Motor Fuel Tax funds. The attached resolution requests use of Motor Fuel Tax monies to be appropriated in the amount of \$300,000 for the project.

Council Action

The City Council is asked to approve the attached Resolution for Improvement by Municipality Under the Illinois Highway Code (2014 Miscellaneous Street Reconstruction) in the amount of \$300,000.



BE IT RESOLVED, by the Council of the City of Urbana of the Illinois State, that the following described street(s) be improved under the Illinois Highway Code:

Table with 4 columns: Name of Thoroughfare, Route, From, To. Rows include Willow Road, Willowview Road, Park Street, and Country Club Road.

BE IT FURTHER RESOLVED, 1. That the proposed improvement shall consist of Hot-mix asphalt pavement, earthwork, processing modified soil, fly ash, aggregate base and surface, material testing services and other miscellaneous work.

and shall be constructed varies wide and be designated as Section 12-00530-00-PV

2. That there is hereby appropriated the (additional Yes No) sum of Three hundred thousand Dollars (\$300,000.00) for the improvement of said section from the municipality's allotment of Motor Fuel Tax funds.

3. That work shall be done by Contract; and, Specify Contract or Day Labor


BE IT FURTHER RESOLVED, that the Clerk is hereby directed to transmit two certified copies of this resolution to the district office of the Department of Transportation.

Approval lines for Department of Transportation and Regional Engineer, including fields for Approved, Date, and Signature.

I, Phyllis D. Clark Clerk in and for the City of Urbana County of Champaign, hereby certify the foregoing to be a true, perfect and complete copy of a resolution adopted by the Council at a meeting on January 21, 2014. IN TESTIMONY WHEREOF, I have hereunto set my hand and seal this day of (SEAL) City, Town, or Village Clerk

2014 MISCELLANEOUS STREET RECONSTRUCTION PROJECTS

CITY OF URBANA CHAMPAIGN COUNTY, ILLINOIS SECTION 12-00530-00-PV

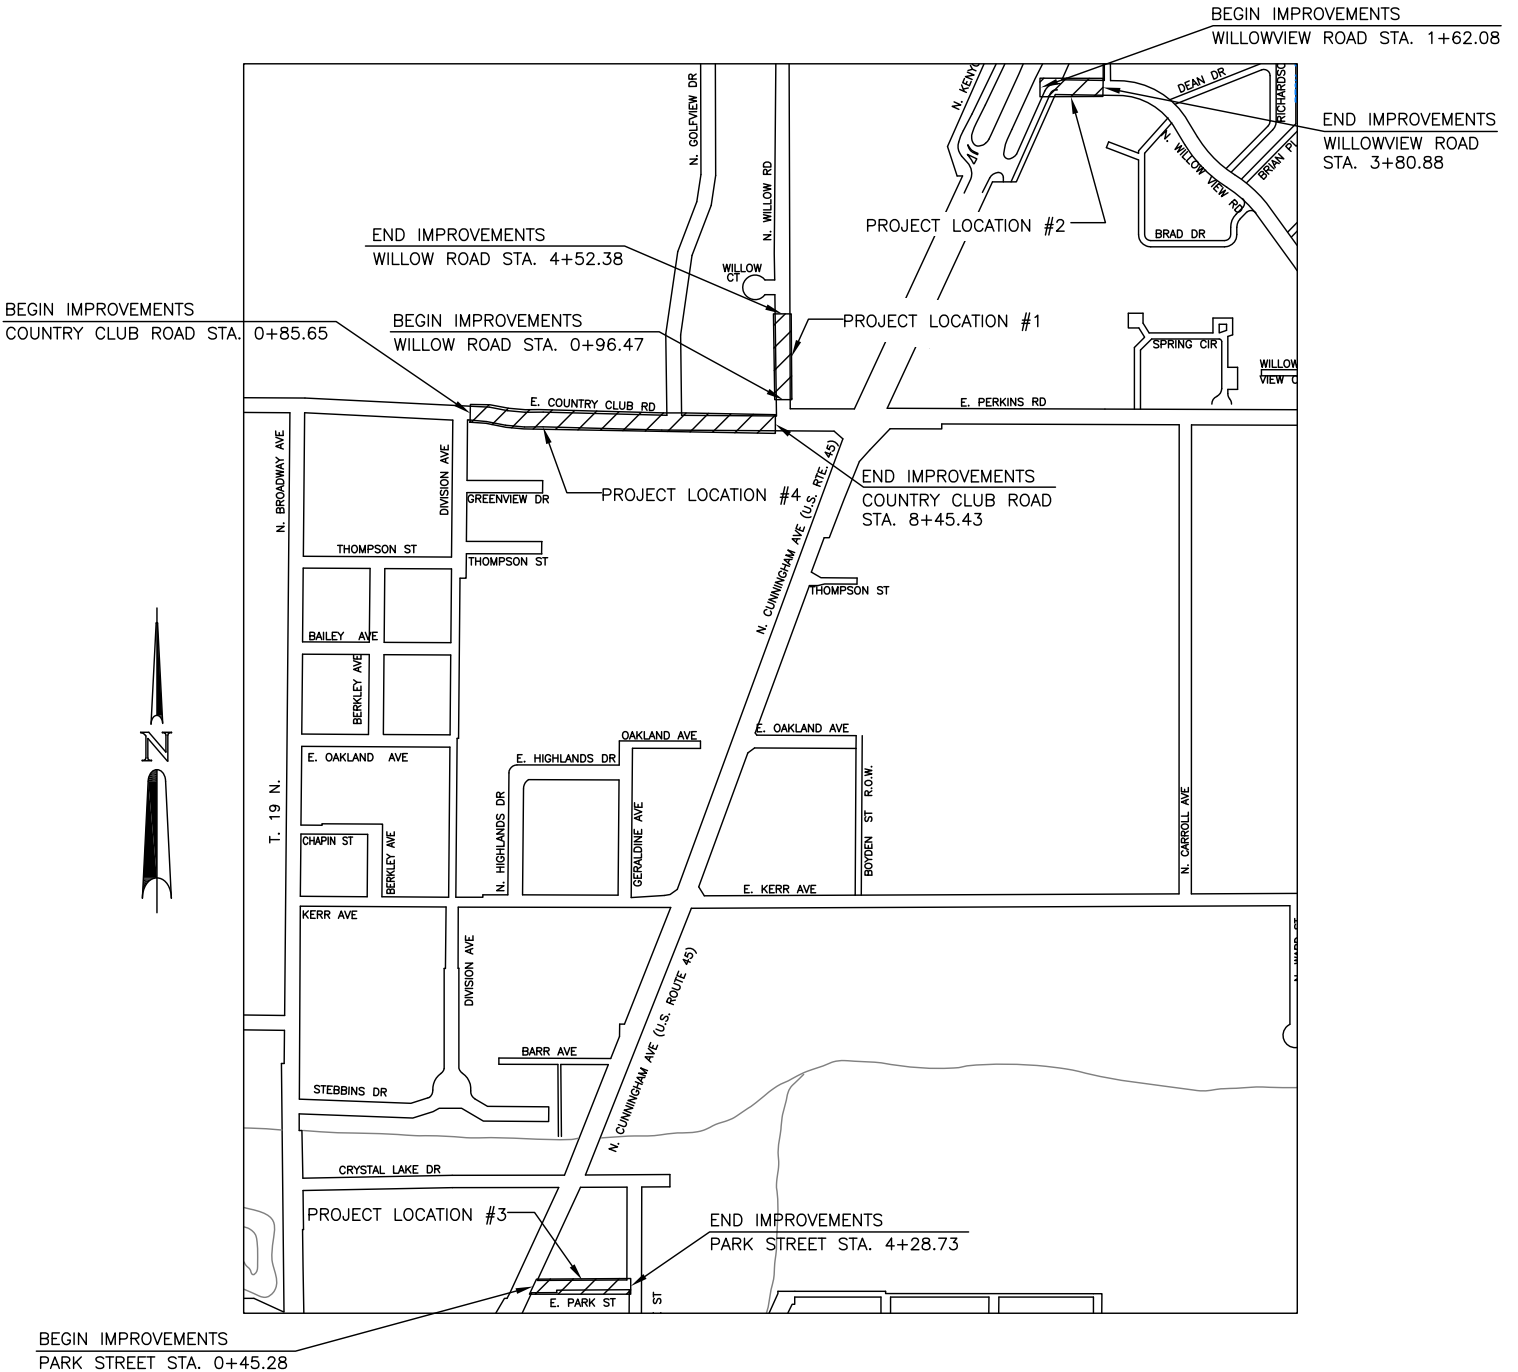

LOCATION MAP

(NOT TO SCALE)

TOTAL LENGTH OF IMPROVEMENT = 1717.95 FEET = 0.33 MILES